


map filing # 3490

30293

RECORDED BY THE REGISTER OF
Sundance Cottages Joint Venture
 1987 AUG - 7 PM 9:36
 N.M.A. & B.S.D.
 UTAH COUNTY REGISTER
 DEPUTY REG. # 106

This plat is made solely for the purpose of assisting in locating the property and Cottonwood Title Insurance Agency, Inc. assumes no liability for variation, if any, with actual survey.

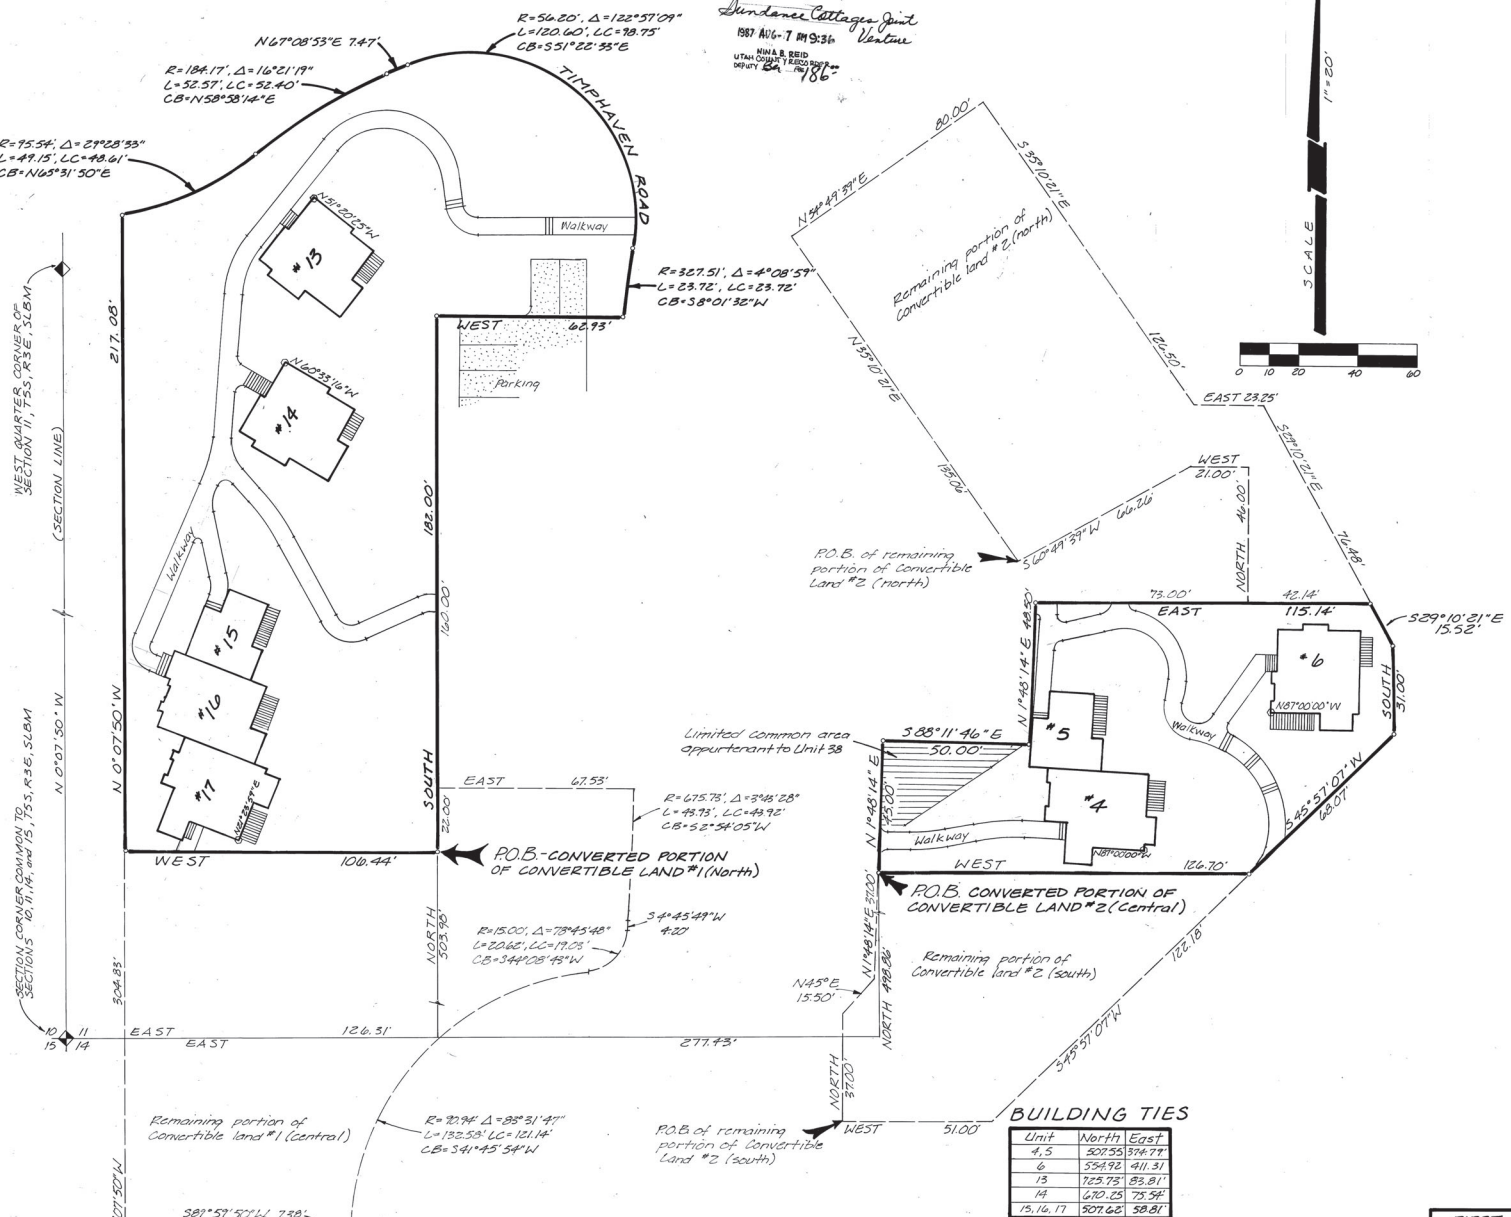

Unit	North	East
4, 5	507.55	574.77
6	534.92	411.51
13	723.72	83.81
14	670.25	75.54
15, 16, 17	507.62	58.81

Notes to the above chart
 1. Distances shown are from the Section corner common to Sections 10, 11, 14 & 15, T5S, R3E, S16M.
 2. 0.0 indicates building corner tied to Section corner

FIRST SUPPLEMENTAL RECORD OF SURVEY MAP
SUNDANCE COTTAGES
 AN EXPANDABLE UTAH CONDOMINIUM PROJECT CONTAINING CONVERTIBLE LAND, PART OF SUNDANCE RECREATIONAL RESORT
 SCALE 1" = 20'
 SHEET 2 OF 7


3490-39(2)

MATCH LINE - SEE SHEET 1 OF 7


Map Filing # 3490

30293
 RECORDED AT THE REQUEST OF
 Sundance Cottages Joint
 Venture
 1987 AUG - 7 AM 9:36
 NINA B. REID
 UTAH COUNTY RECORDERS OFFICE
 8/17/87


This plat is made solely for the purpose of assisting in locating the property and Cottonwood Title Insurance Agency, Inc. assumes no liability for variation, if any, with actual survey.

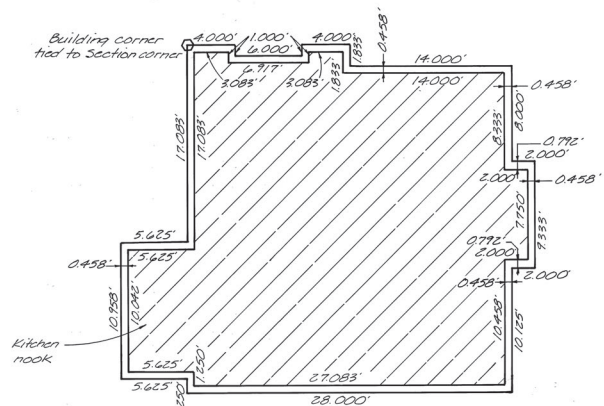


UPPER LEVEL FLOOR PLAN
 SCALE 1" = 5'

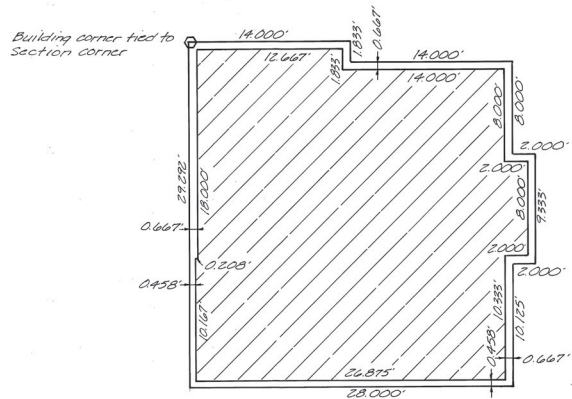


LOWER LEVEL FLOOR PLAN
 SCALE 1" = 5'

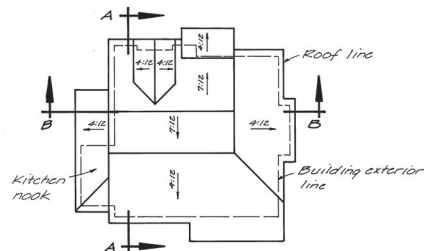


ROOF PLAN
 SCALE 1" = 10'

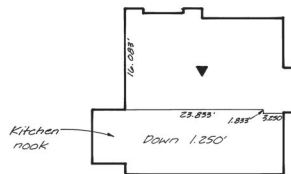


UPPER LEVEL RAISED FLOOR PLAN
 SCALE 1" = 10'

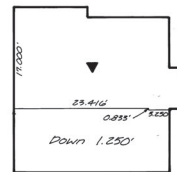

LOWER LEVEL RAISED FLOOR PLAN
 SCALE 1" = 10'

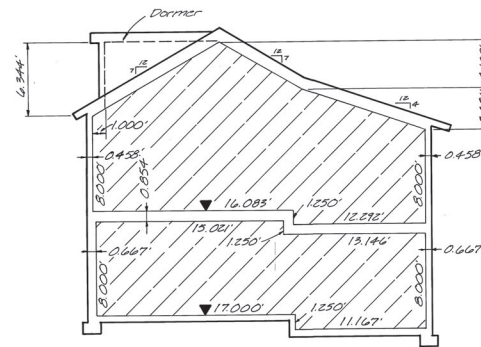

SECTION A-A
 SCALE 1" = 5'

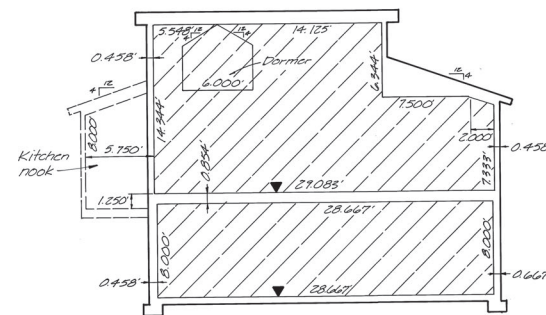

SECTION B-B
 SCALE 1" = 5'

UNIT FLOOR ELEVATIONS

UPPER LEVEL	LOWER LEVEL
UNIT NO. FLOOR EL.	UNIT NO. FLOOR EL.
6	6212.000
6	6203.146

Note:
 ▼ Indicates datum for floor elevations shown in the above chart.

3490-39 (4)

UNIT 6

DRAWN KB		
CHECKED DCT		
DESIGNED		
SCALE Varis	REVISIONS	DATE



CIVIL ENGINEERING CONSULTANTS INC.
 PROVO, UTAH

SUNDANCE COTTAGES

SHEET NO.	4 of 9
PROJECT NO.	36182
DATE	7/87
DRAWING NO.	BD-2

Map Filing # 3490

30293
 RECORDED AT THE REQUEST OF
 Sundance Cottages Joint
 Venture
 FEB AUG - 7 AM 9:36
 JENNA B. REED
 UTAH COUNTY RECORDS
 DEPUTY CLERK 7/86

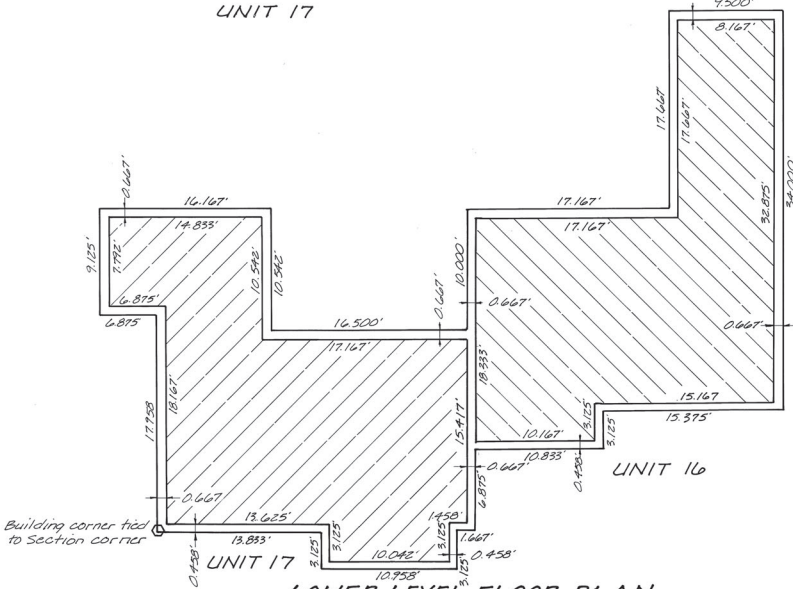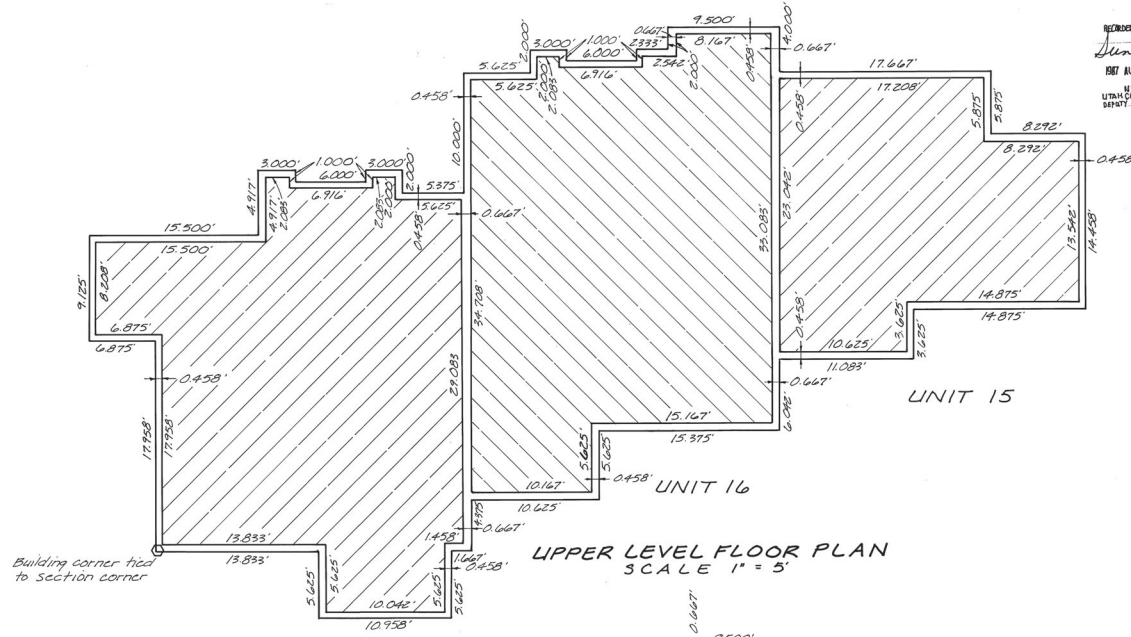

UNITS 15, 16, & 17
 NOTE: Direction of Cross-hatching defines Unit

This plan is made solely for the purpose of assisting in locating the property and Cottonwood Title Insurance Agency, Inc. assumes no liability for variation, if any, with actual survey.

3490-39(6)

DRAWN	KB	
CHECKED	DCT	
DESIGNED		
SCALE 1" = 5'	REVISIONS	DATE


CIVIL ENGINEERING CONSULTANTS INC.
 PROVO, UTAH

SUNDANCE COTTAGES


SHEET NO.	6 of 9
PROJECT NO.	06185
DATE	7/87
DRAWING NO.	3490-39

Map Filing #3490


RECORDED AT THE REGISTRY OF DEEDS
 Sundance Cottages Joint Venture
 2017 AUG -7 AM 9:36
 MINA R. PEID
 UTAH COUNTY RECORDER
 DEPT. 24 - 486

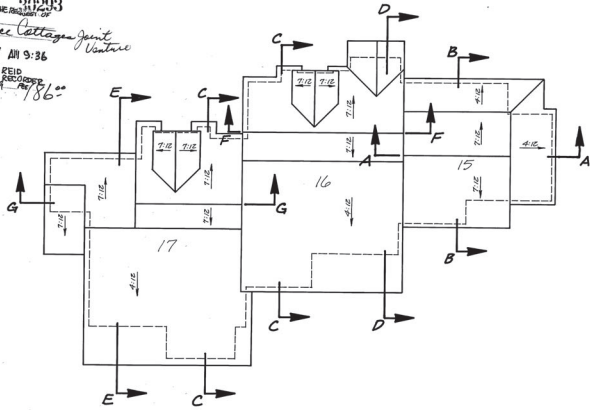


ROOF PLAN
 SCALE 1" = 10'

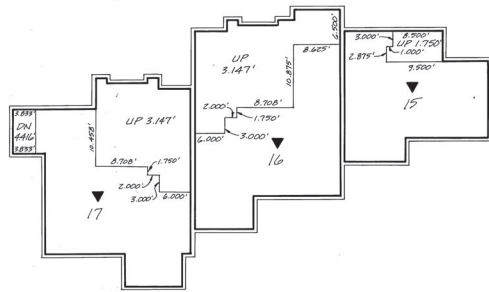


UPPER LEVEL RAISED
 FLOOR PLAN
 SCALE 1" = 10'

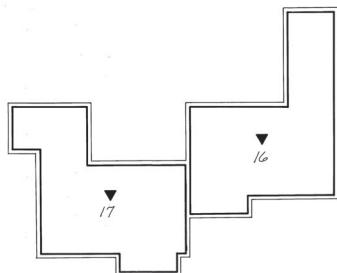


LOWER LEVEL RAISED
 FLOOR PLAN
 SCALE 1" = 10'

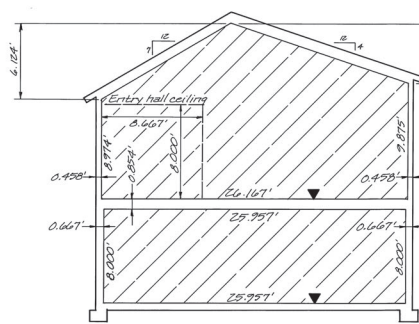


SECTION E-E (UNIT 17)
 SCALE 1" = 5'

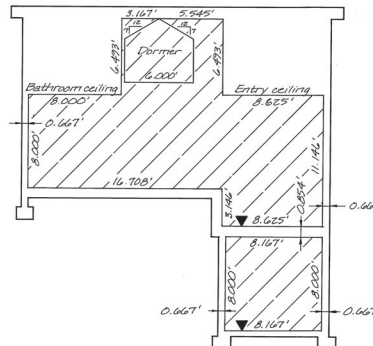


SECTION F-F (UNIT 16)
 SCALE 1" = 5'

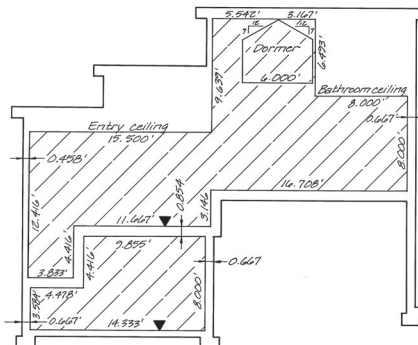


SECTION G-G (UNIT 17)
 SCALE 1" = 5'

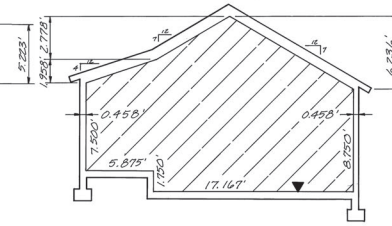


SECTION B-B (UNIT 15)
 SCALE 1" = 5'

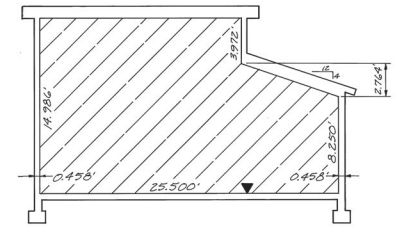

SECTION A-A (UNIT 15)
 SCALE 1" = 5'

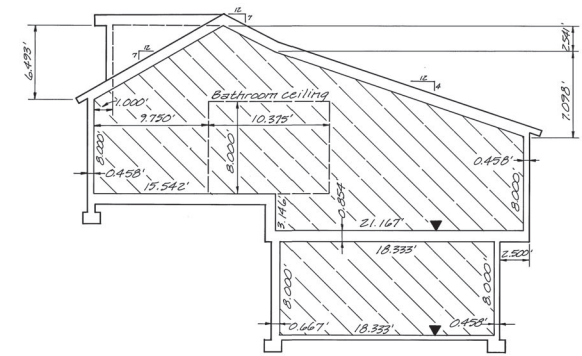

SECTION C-C (UNITS 16 & 17)
 SCALE 1" = 5'

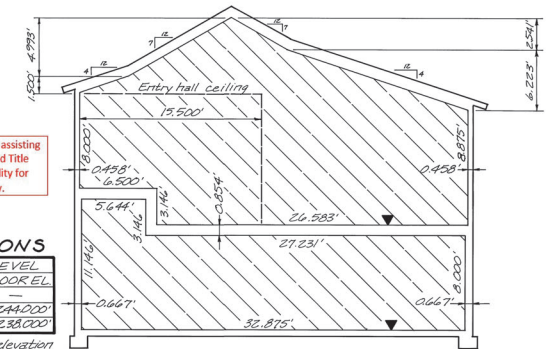

SECTION D-D (UNIT 16)
 SCALE 1" = 5'

This plat is made solely for the purpose of assisting in locating the property and Cottonwood Title Insurance Agency, Inc. assumes no liability for variation, if any, with actual survey.

UNIT FLOOR ELEVATIONS

UPPER LEVEL UNIT NO.	FLOOR EL.	LOWER LEVEL UNIT NO.	FLOOR EL.
15	6251.750	15	-
16	6252.854	16	6244.000
17	6246.854	17	6238.000

Indicates datum for floor elevation shown in the above chart.



3490-39 (7)

DRAWN	DEM	
CHECKED	PCT	
DESIGNED		
SCALE	Varies	
REVISIONS		
DATE		

CIVIL ENGINEERING CONSULTANTS INC.
 PROVO, UTAH

SUNDANCE COTTAGES

SHEET NO.	7 of 9
PROJECT NO.	82182
DATE	7/87
DRAWING NO.	87-5

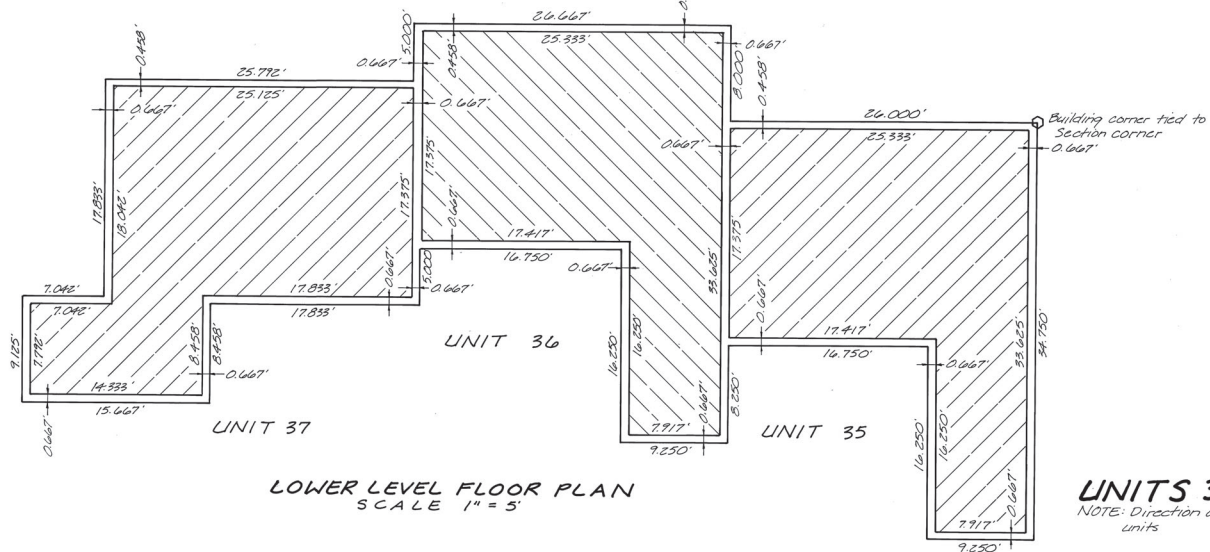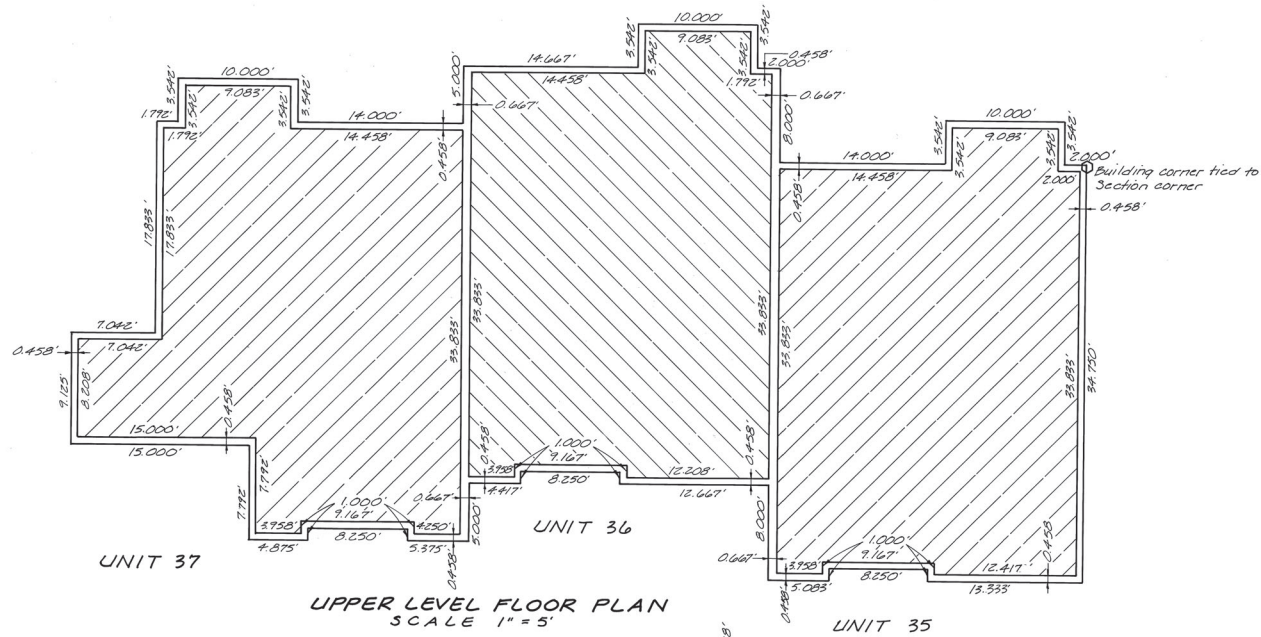

This plat is made solely for the purpose of assisting in locating the property and Cottonwood Title Insurance Agency, Inc. assumes no liability for variation, if any, with actual survey.

UNITS 35, 36, & 37

NOTE: Direction of cross-hatching defines units

3490-39 (8)


DRAWN	KB		
CHECKED	PCT		
DESIGNED			
SCALE	1" = 5'	REVISIONS	DATE

CIVIL ENGINEERING CONSULTANTS INC.
PROVO, UTAH


SUNDANCE COTTAGES

SHEET NO.	8 of 7
PROJECT NO.	3490
DATE	7/27
DRAWING NO.	30-6


Map Filing # 3490

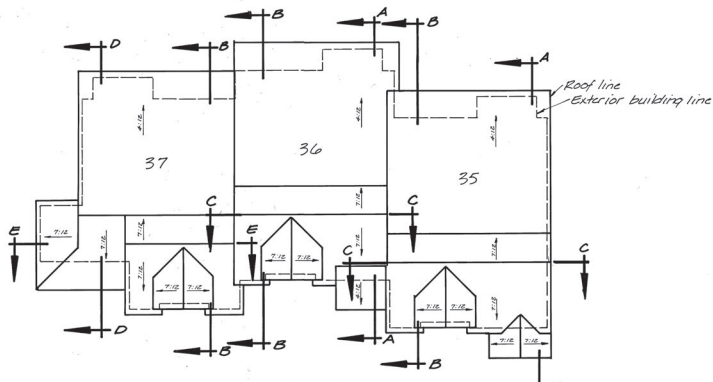


ROOF PLAN
SCALE 1" = 10'

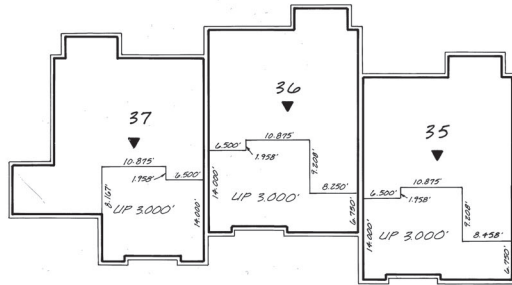


UPPER LEVEL RAISED
FLOOR PLAN
SCALE 1" = 10'

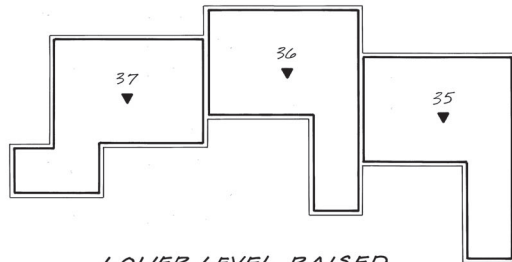

LOWER LEVEL RAISED
FLOOR PLAN
SCALE 1" = 10'

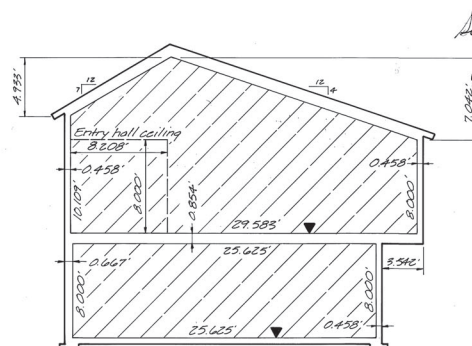


SECTION D-D (UNIT 37)
SCALE 1" = 5'

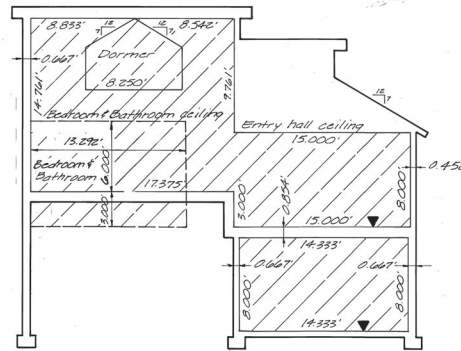


SECTION E-E (UNIT 37)
SCALE 1" = 5'

30293
RECORDED AT THE REQUEST OF
Sundance Cottages
1987 AUG 7 AM 9 36
NINA A. REED
UTAH COUNTY RECORDER
SALT LAKE CITY, UT 84143

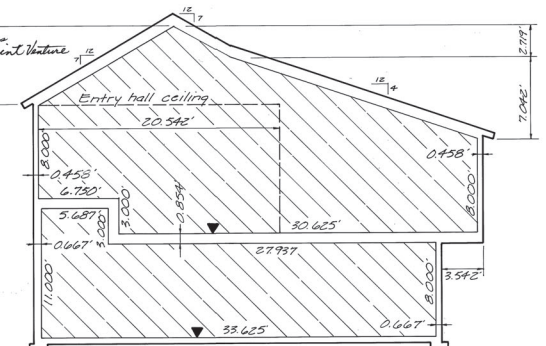

SECTION A-A (UNITS 35#36)
SCALE 1" = 5'

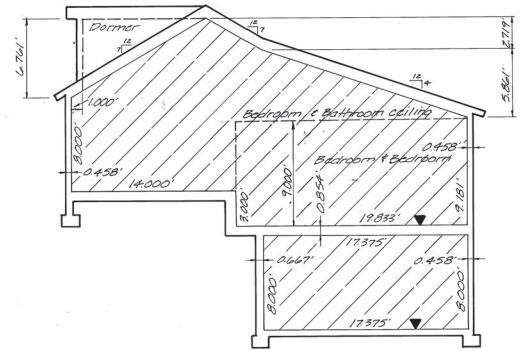


SECTION B-B (UNITS 35, 36, & 37)
SCALE 1" = 5'

UNIT FLOOR ELEVATIONS

UPPER LEVEL		LOWER LEVEL	
UNIT NO.	FLOOR EL.	UNIT NO.	FLOOR EL.
35	6290.000'	35	6241.146'
36	6245.000'	36	6235.146'
37	6248.000'	37	6235.146'

▼ Indicates datum for floor elevations shown in the above chart.

This plat is made solely for the purpose of assisting in locating the property and Cottonwood Title Insurance Agency, Inc. assumes no liability for variation, if any, with actual survey.

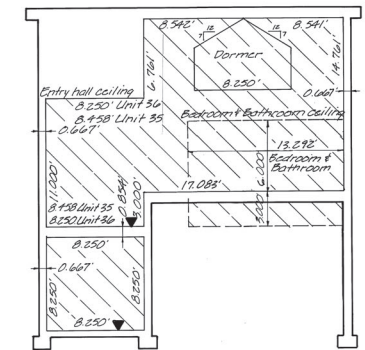

SECTION C-C (UNITS 35#36)
SCALE 1" = 5'

3490-39 (9)

DRAWN	KB		
CHECKED	DCT		
DESIGNED			
SCALE	Varies	REVISIONS	DATE

CIVIL ENGINEERING CONSULTANTS INC.
PROVO, UTAH

SUNDANCE COTTAGES

SHEET NO.	9 of 9
PROJECT NO.	BC182
DATE	7/87
DRAWING NO.	22-7