

**DECLARATION OF COVENANTS  
CONDITIONS AND RESTRICTIONS**

**NORTH RANCH**

ENT 67339:2000 PG 1 of 28  
RANDALL A. COVINGTON  
UTAH COUNTY RECORDER  
2000 Aug 28 12:35 pm FEE 156.00 BY SB  
RECORDED FOR CENTURY TITLE

THIS DECLARATION OF Covenants, Conditions and Restrictions is made this 26<sup>th</sup> day of JULY, 2000 by North Ranch, L.C., a Utah Limited Liability Company (hereinafter "Grantor"). The Town of Eagle Mountain is included as a party Declarant in this Declaration of Covenants, Conditions and Restrictions; the Town of Eagle Mountain is not the record owner of property but is included as a Declarant for the purpose of permitting the Town of Eagle Mountain to enforce certain Covenants, Conditions and Restrictions concerning architectural guidelines.

THIS DECLARATION OF Covenants, Conditions and Restrictions consolidates previous separate Declarations for North Ranch Plat A (a.k.a. Cedar Pass ~~Ranch North~~ North PLAT "A") and North Ranch Plat B – legal descriptions of property for both plats attached as Exhibit A – into a single uniform version of Covenants, Conditions and Restrictions.

THIS DECLARATION OF Covenants, Conditions and Restrictions supersedes all previous Declarations and Amendments recorded or unrecorded for North Ranch Plat A (a.k.a. Cedar Pass ~~Ranch North~~ North PLAT "A") and North Ranch Plat B

WHEREAS North Ranch is an area of unique natural beauty, featuring distinctive terrain; and

WHEREAS by subjecting North Ranch to this Declaration, it is the desire, intent and purpose of Grantor to create a community in which such beauty shall be substantially preserved, which will enhance the desirability of living on those portions of North Ranch, subject to this Declaration, and which will increase and preserve the attractiveness, quality and value of the lands and improvements therein; and

WHEREAS this Declaration shall apply to the lands described on Exhibit A hereto and to such additional lands as may be hereafter subjected to this Declaration in the manner set forth below in Article II.

NOW, THEREFORE, Grantor hereby declares that North Ranch is and shall henceforth be owned, held, conveyed, encumbered, leased, improved, used, occupied and enjoyed subject to the following uniform covenants, conditions, restrictions and equitable servitudes. That said covenants, conditions, restrictions and equitable servitudes are in furtherance of, and the same shall constitute, a general plan for the ownership, improvement, sale, use and occupancy of North Ranch and that they are also in furtherance of and designed to accomplish the desires, intentions, and purposes set

forth above in the recitals. This Declaration shall run with the real property described on Exhibit A and shall inure to the benefit of and be binding upon every part thereof and every interest therein. Further the Declaration shall inure to the benefit of, be binding upon, and be enforceable by Grantor and its successors in interest and each Owner and his successors in interest. The town of Eagle Mountain is included as an additional Declarant and shall be treated as a Declarant in all circumstances.

This Declaration shall be recorded and may be enforced as provided for herein.

## ARTICLE I

### DEFINITIONS

Unless the context otherwise specifies or requires, the following words and phrases when used in the Declaration shall have the meanings hereinafter specified.

SECTION 1.01. **Architectural Committee** shall mean the committee created pursuant to Article IX hereof.

SECTION 1.02. **Architectural Committee Rules** shall mean the rules adopted by the Architectural Committee pursuant to Article IX hereof.

SECTION 1.03. **Assessments** shall mean the sums levied for the purposes set forth in Articles XI and XII hereof.

SECTION 1.04. **Association** shall mean North Ranch Homeowners' Association, Inc.

SECTION 1.05. **Beneficiary** shall mean a mortgagee under a mortgage, a beneficiary under a deed of trust, or a seller under a title retaining contract, as the case may be.

SECTION 1.06. **Board** shall mean the Board of Trustees of the Association, as appropriate.

SECTION 1.07. **Deed of Trust** shall mean a mortgage, a deed of trust, or a title retaining contract, as the case may be, granted on a Lot to secure the payment of a debt.

SECTION 1.08. **Grantor** shall mean North Ranch L.C., a Utah Limited liability Company and its successors by merger, assignment, or dissolution.

SECTION 1.09. **Improvement** shall mean every structure and all appurtenances thereto of every type and kind, including but not limited to buildings, outbuildings, patios, tennis courts, swimming pools, garages, doghouses, mailboxes,

aerials, antennas, roads, driveways, parking areas, fences, screening walls, retaining walls, stairs, decks, landscaping, hedges, windbreaks, planting, planted trees and shrubs, poles, signs, exterior air conditioning, water softener fixtures or equipment, and pumps, wells, tanks, reservoirs, pipes, lines, meters, towers, and other facilities used in connection with water, sewer, gas, electric, telephone, regular or cable television, or other utilities.

SECTION 1.10. **North Ranch, L.C.** shall mean North Ranch L.C., a Utah Limited Liability Company.

SECTION 1.11. **Lot** shall mean any unit of land which is designated on any recorded Subdivision plat of North Ranch whether or not improved.

SECTION 1.12. **Manager** shall mean any person, firm or corporation employed by the Association pursuant to Article X hereof and delegated duties, powers or functions by the Association.

SECTION 1.13. **Mortgage** shall mean any mortgage, deed of trust or title retaining contract granted on a Lot to secure the payment of a debt.

SECTION 1.14. **Exterior Materials** shall mean stone, rock, stucco, finished or unfinished lumber, logs, brick, vinyl siding metal siding that has the appearance of wood, or other similar materials but shall not mean cinder block or concrete block. Exterior residence materials shall be of a noncombustible material as approved by the Town of Eagle Mountain. Outbuildings need not be constructed of non-combustible materials. The determination as to if any specific material constitutes an acceptable Exterior Material as its use is proposed in a given structure in North Ranch shall be made by the Architectural Committee.

SECTION 1.15. **Notice and Hearing** shall mean ten (10) days written notice given and a public hearing at which the person to whom the notice is directed shall have the opportunity to be heard in person or by counsel at his expense.

SECTION 1.16. **Owner** shall mean (1) the person or persons, including Grantor, holding an aggregate fee simple interest in a Lot or, as the case may be, (2) the purchaser of an aggregate fee simple interest in a Lot under an executory contract sale.

SECTION 1.17. **Person** shall mean a natural individual or any other entity with the legal right to hold title to real property.

SECTION 1.18. **Plans and Specifications** shall mean any and all documents designed to guide or control the construction or alterations of improvements or other proposal in question, including but not limited to documents indicating the size, shape, configuration and/or materials, to be incorporated; all site plans, excavation and grading plans, elevation drawings, floor plans, specifications on all building products and

construction techniques, samples of exterior colors, plans for utility services, and all other documentation or information relevant to the improvement or proposal in question.

SECTION 1.19. **North Ranch** shall mean all lands described on Exhibit A attached hereto and all lands which may be hereafter subjected to this Declaration pursuant to Article II from and after such subjection.

SECTION 1.20. **Record, Recorded, and Recordation** shall mean, with respect to any document, the recordation of such document in the office of the Recorder of Utah County.

SECTION 1.21. **Subdivision** shall mean a parcel of land which has been shown on a final and recorded subdivision plat consisting of two or more lots.

SECTION 1.22. **Declaration** shall mean this instrument as it may be amended from time to time.

## ARTICLE II

### SUBJECTION OF LAND TO THIS DECLARATION

SECTION 2.01. Grantor may with written approval of seventy-five percent of the existing members of the Association subject additional Real Property to the provisions of this Declaration in accordance with the procedures set out in this Article II. Upon the recording of a Notice of Addition of Real Property containing the provisions set forth below in this Article, the covenants, conditions, restrictions and equitable servitudes contained in this Declaration shall apply to such additional Real Property in the same manner as to the real property originally subject to this Declaration; and thereafter, the rights privileges, duties and liabilities of all persons subject to this Declaration shall be the same with respect to all additional Real Property as with respect to the property originally covered by this Declaration.

The Notice of Addition to Real Property referred to hereinabove shall contain the following provisions:

- A. A reference to this Declaration, which reference shall state the date of recordation hereof and the book and page numbers wherein this Declaration is recorded.
- B. A statement that the provisions of this Declaration shall apply to the additional Real Property as set forth herein.
- C. A complete adequate legal description of the added land.
- D. Grantor's written consent; and

E. Written consent of seventy-five percent (75%) of the existing members of the Association.

**ARTICLE III**

**BASIC BUILDING RESTRICTIONS**

**SECTION 3.01. Use of Property.** Each Lot shall be used solely for a single-family residence.

**SECTION 3.02. Architectural Committee Approval.** The Plans and Specifications, including the location of all improvements must be approved in writing by the Architectural Committee prior to commencement of any construction in accordance with and subject to the provisions of Article IX hereof.

**SECTION 3.03. Property Line Setbacks.** Any residence to be constructed on a Lot shall comply with the following property line setbacks.

- Front Yard - 50 feet
- Side Yard - 30 feet
- Rear Yard - 30 feet

Any outbuilding to be constructed on a lot shall comply with the following property line setbacks.

- Front Yard - 50 feet
- Side Yard - 10 feet
- Rear Yard - 20 feet

Property line setbacks for all buildings shall be of a distance equal to or greater than the height of the building at its tallest point, as measured from the highest natural ground level adjacent to such building to the highest point of the ridge line of such building.

**SECTION 3.04. Floor Space.** The minimum size of each single story, bi-level, or tri-level dwelling unit shall be 1,500 square feet on interior floor space. The minimum of size of each two-story dwelling unit shall be 2,000 square feet of interior floor space of which at least 1,500 square feet shall be on the first floor. Interior floor space does not include basements, garages, porches, decks, balconies, overhangs, or unfinished living areas.

**SECTION 3.05. Exterior Surfaces.** All exterior surfaces of any building shall be of materials and of colors approved by the Architectural Committee and as specified in Article 1.14.

**SECTION 3.06. Roofs.** All roofs shall be of architectural grade asphalt shingles, tile or wood shingles or metal. Material, color and texture shall be approved by

the Architectural Committee. Pitch or slope on residences shall be a minimum of 6:12. Residence roofing materials shall be fire retardant. Pitch or slope on outbuildings shall be a minimum 2:12.

**SECTION 3.07. Height.** No building shall exceed thirty feet in height measured from the highest natural ground level adjacent to such building to the highest point of the ridge line of such building.

**SECTION 3.08. Garages.** An enclosed garage of at least 400 square feet capable of parking a minimum of two (2) automobiles and a maximum of four (4) automobiles shall be constructed on each Lot. Said garage may be attached to or detached from the residential structure. The doors of the garage shall not be constructed on the front elevation of a home, nor, where feasible due to topography of the lot, doors shall not face public streets adjacent to the lot. Garage doors turned a minimum of forty-five (45) degrees away from public streets shall fulfill this requirement. A detached garage set back a minimum of one hundred (100) feet from the front property line and located behind the plane created by the rear elevation of the residential structure may have garage doors facing the public street at the discretion of the Architectural Committee.

**SECTION 3.09. New Construction.** All dwelling units shall be of new construction and no existing building shall be moved onto any Lot to serve as a dwelling unit. Prefabricated, premanufactured, etc. residences shall not be constructed, assembled or moved onto any Lot. No other building (including but not limited to playhouses and storage sheds) may be moved onto or constructed upon a Lot without the prior written approval of the Architectural Committee.

**SECTION 3.10. Outbuildings.** No Lot shall have more than two (2) outbuildings. All outbuildings shall be architecturally compatible with the residence as to design and materials. If the garage is not attached to the residence, it shall be counted as one (1) outbuilding.

**SECTION 3.11. Storage of Building Materials.** No building materials shall be stored on any Lot except temporarily during construction of an improvement or its alteration, renovation or remodeling, and then only when a building permit is in force.

**SECTION 3.12. Occupancy During Construction.** No improvement structure shall be occupied in the course of original construction until all required certificates of occupancy have been issued by the appropriate governmental authorities. All work of construction shall be prosecuted diligently and continuously from the time of commencement until completed within nine (9) months from the date that site excavation was commenced.

**SECTION 3.13. Temporary Structures.** No trailer, mobile home, tent, shack or other temporary building, improvement or structure shall be placed upon any property without the prior approval of the Architectural Committee except that temporary

structures necessary for storage of tools and equipment and for office space for architects, sales personnel, builders and foremen during actual construction may be maintained with the prior approval of the Architectural Committee, such approval to include the nature, size and location of such structure.

**SECTION 3.14. Construction Activities.** This Declaration shall not be construed so as to unreasonably interfere with or prevent normal construction of improvements by any Owner, provided that when completed such improvements shall in all ways conform to this Declaration. Specifically, no such construction activities shall be deemed to constitute a nuisance or a violation of this Declaration by reason of noise, dust, presence of vehicles or construction machinery, posting of signs, or similar activities, provided that such construction is pursued to completion with reasonable diligence, is in compliance with applicable federal, state and local laws and ordinances and any rules and regulations adopted pursuant thereto, and conforms to usual construction practices in the area. In the event of any dispute, a temporary waiver of the applicable provision, including but not limited to any provision prohibiting temporary structures, may be granted by the Architectural Committee, provided that such waiver shall be only for the reasonable period of such initial construction. Such waiver may, but need not, be recorded or in recordable form.

**SECTION 3.15. Driveways.** Driveways for dwelling shall be large enough to accommodate at least two (2) parked automobiles. Hard surface driveways shall be properly maintained and patched. Soft surface driveways (gravel and road base materials) shall be maintained, graded and kept weed-free.

**SECTION 3.16. Mail Box.** All mailboxes shall be approved by the Architectural Committee; Exhibit C is a pre-approved design.

## ARTICLE IV

### ANIMALS

Animals kept on any Lot shall be properly fenced, sheltered and cared for. All dogs shall be kept on a hand-held leash except when on their Owner's own Lot. Each Owner shall maintain and clean barns, sheds, stalls, corals, etc., to assure clean and orderly appearance with no objectionable odors, pests, insects, etc. No animal or other pet of any kind, other than common domesticated animals including but not limited to horses, mules, donkeys, cows, sheep and goats, shall be permitted on North Ranch which in the opinion of the Association's Board might be dangerous or which makes an unreasonable amount of noise or odor or is a nuisance. Each Owner of pets and animals shall be financially responsible and liable for any damage caused by said Owner's pets and animals and shall be responsible for the pickup and disposal of any excrement deposited by his pets and animals.

## ARTICLE V

### COMMON AREA AMENITIES

SECTION 5.01. **Parks.** Located in the North Ranch Subdivision is an approximate 1 acre site which is designated as a park. This is made available to all Lot Owners, tenants and their accompanied guests or invitees. The park shall be maintained by the Town of Eagle Mountain.

SECTION 5.02. **Motorized Vehicles.** No motorized vehicles (autos, trucks, bicycles, motorcycles, ATV's, etc.) shall be permitted in the park, open spaces or along the pedestrian/bridal paths.

SECTION 5.03. **Supervision and Responsibilities.** There is no supervision of the park area, the pedestrian/bridle path or their prescribed uses. These shall be used at the sole risk and responsibility of the members and their guests, invitees and tenants. Any damage to any homeowner or association property or personal injury shall be the responsibility of the individual causing such. In the case of damage caused by any member, tenants, guests, or invitees of the member, the member is responsible.

## ARTICLE VI

### UTILITIES

SECTION 6.01. **To be Underground.** Each Lot shall be and is hereby made subject to all easements that now or in the future may be used for gas, electric, telephone, cable television, water, sewer and other lines present or in the future as are necessary to provide utility services to said Lot, adjoining Lots, and the improvements thereon. Each Owner hereby agrees to execute such further grant or other documentation as may be required by any utility or other company or public governmental or quasi-governmental entity for such purposes. Subsequent to date of execution of the Declaration, any necessary electrical, telephone, gas, water, sewer, cable television, and other utility conduits, lines and pipes on any Lot shall be laced underground. No transformer, or electric, gas, water or other meter or device of any type, or any other apparatus shall be located on any pole. All such installations shall be subject to the prior written approval of the Architectural Committee.

SECTION 6.02. **Rules and Regulations.** Each Owner agrees to abide by all applicable rules and regulations of all utility and other companies and public, governmental and quasi-governmental entities which supply any of the services mentioned in Section 6.01 above.

SECTION 6.03. **Street Lighting.** If street lights are installed, all Lots shall be subject to and bound by any utility company tariffs which are now or may in the future be filed with and approved by the Public Utilities Commission of the State of Utah or assessments made by any other governmental entity relating to street lighting, together



with rates, rules and regulations therein provided, and subject to all future amendments and changes thereto so approved. The Owner of each Lot shall pay as billed a portion of the cost of street lighting according to such utility company or any other governmental entity rates, rules and regulations, including future amendments and changes, on file with and approved by the Public Utilities Commission of the State of Utah or any other governmental entity. Notwithstanding the foregoing Grantor shall not be obligated to install street lights.

## ARTICLE VII

### USE AND RESTRICTIONS

SECTION 7.01. **Antennas.** Aerials or antennas for reception of radio or television or other electronic signals shall be installed so as to not be unsightly. Such shall not be maintained at any location so as to be visible from adjacent streets without written approval of the Architectural Committee.

SECTION 7.02. **Transmitters.** No electronic or radio transmitter of any kind, other than garage door openers, shall be located or operated in or on any improvement or on any Lot without the prior written approval of the Architectural Committee.

SECTION 7.03. **Repair of Buildings.** No improvement upon any Lot shall be permitted to fall into disrepair, and each such improvement shall at all times be kept in good condition and repair and adequately painted or otherwise finished by the Owner before the surfacing becomes weather beaten or worn off. Materials which are customarily left unfinished, such as cedar shake shine roods and cedar stockade fences, are permitted so long as in the opinion of the Architectural Committee they have not become unsightly.

SECTION 7.04. **Reconstruction of Buildings.** Any improvement which has been destroyed in whole or in part by fire, hail, windstorm or any other cause or act of God, shall be rebuilt or restored with reasonable promptness, and in any event within nine (9) months. Further, all debris shall be removed and Lot restored to a sightly condition within thirty (30) days.

SECTION 7.05. **Nuisances.** No rubbish or debris of any kind shall be placed or permitted to accumulate upon any Lot and no odors shall be permitted to arise therefrom so as to render any such property or any portion thereof in the opinion of the Association's Board, unsanitary, unsightly, offensive or detrimental to any other property or to its occupants. No noise or other nuisance shall be permitted to exist or operate upon any Lot so as to be in the opinion of the Association's Board, offensive or detrimental to any other property or its occupants. Without limiting the generality of any of the foregoing provisions, no exterior speakers, horns, whistles, bells or other sound devices

(other than security devices used exclusively for security purposes) shall be located, used or placed on any Lot without the prior written approval of the Board.

**SECTION 7.06. Unsightly Articles.** No unsightly article shall be permitted to remain on any Lot or on streets and drives within North Ranch so as to be visible from adjoining property. Without limiting the generality of the foregoing, trailers, mobile homes, recreation vehicles, graders, trucks (other than pickups used solely for the private and non-business use of the residents of the lot), boats, tractors, campers, wagons, buses, sleighs, motorcycles, motor scooters, snowmobiles, snow removal equipment, garden and maintenance equipment, and all commercial, farming and business vehicles, except when in actual use, shall be kept at all times, except when in actual use, in an enclosed structure or screened from view from all adjoining lots behind standard 6 foot high opaque fencing. In the event that equipment or vehicles are taller than the 6 foot fencing, then they must be kept in an enclosed structure (barn, garage, outbuilding etc.). No repair or maintenance work shall be done on any of the foregoing, or on any automobile, other than minor emergency repairs, except in an enclosed garage or other structure. Refuse, garbage and trash shall be kept at all time in a covered, noiseless container and any such container shall be kept within and enclosed structure or appropriately screened from view. Service areas, storage areas, compost piles, and facilities for hanging, drying or airing clothing or household fabrics shall be appropriately screened from view. No materials or scrap shall be kept, stored or allowed to accumulate on any property except within an enclosed structure or appropriately screened from view. Liquid propane gas, oil or other exterior tanks shall be kept within an enclosed structure or permanently screened from view. Family vehicles, which are kept in good repair and driven regularly, may be parked in the driveway.

**SECTION 7.07. Signs.** Only signs advertising the services of a Real Estate Sales Company, a General Building Contractor, or a Financial Institution may be displayed to the public view on any Lot while residence is for sale or under construction. At such time that a residence has been sold and/or a certificate of occupancy has been issued, such signs shall be removed. Signs advertising landscaping services may be displayed during the periods described in SECTION 8.02 and shall then be removed. Signs of these types, which have received the prior approval of the Architectural Committee, may be displayed on or from a residence. Exhibit D is a pre-approved design. All signs must be professionally painted, lettered and constructed. Temporary signs such as those endorsing a political candidate, supporting a sports team, announcing a birth, or advertising a yard sale, etc. are allowed but must be removed in a timely manner [not to exceed sixty (60) days].

**SECTION 7.08. Single-Family Use Only.** No Lot and no residence on any Lot shall be used for any purpose other than for a residence. However, nothing in this Declaration shall prevent the rental of a Lot by the Owner thereof for residential purposes, on either a short or long-term basis subject to all the provisions of this Declaration and the requirement that all such leases shall be in writing and that a violation of any of the restrictions, covenants, and conditions set forth herein shall be a

default under such Lease. No commune, co-operative or similar type living arrangement shall be permitted on any Lot.

**SECTION 7.09. Hazardous Activities.** No activities shall be conducted on any Lot and no improvements shall be constructed on any Lot which are or might be unsafe or hazardous to any person or property. Without limiting the generality of the foregoing, no firearms shall be discharged upon any Lot except in self-defense, and no open fires shall be lighted or permitted on any Lot except as permitted by county fire and health departments or except in a contained barbecue unit while attended and in use for cooking purposes or within a safe and properly designed interior fireplace.

**SECTION 7.10. Garage Sales.** No garage, patio, porch or lawn sale shall be held on any Lot, except that the Owner of any Lot may conduct such a sale if the items sold are only his own furniture and belongings, not acquired for purposes of resale; if such sale is held at such time and in such manner as not to disturb any other resident of the area and if such sale is held in full compliance with all applicable governmental ordinances, statutes, resolutions, rules and regulations.

**SECTION 7.11. Erosion and Dust Control.** In addition to all other measures taken to prevent or eliminate nuisances and conditions that are unsightly and detrimental to any other property or its occupants, in the cases of animals, vehicles, etc., adequate measures (including proper range and grazing techniques, seeding and maintaining natural vegetation such as dry grasses, wild flowers, etc.) shall be taken to maintain appropriate ground cover to prevent and control erosion and dust.

## ARTICLE VIII

### LANDSCAPING AND DRAINAGE

**SECTION 8.01. Approval.** Prior to commencement of any construction of any fence, screening wall, retaining wall, arbor, gazebo, patio cover, or roof approval of the Architectural Committee shall be obtained pursuant to Article IX hereof.

**SECTION 8.02. Completion of Landscaping.** Within ninety (90) days after completion of construction of a dwelling on any Lot or occupancy, whichever occurs last, between March 1, and September 1, or within one hundred eighty (180) days after completion of such construction or occupancy, whichever occurs last, at any other time of the year, all front yard areas shall be landscaped in accordance with Article VIII, Section 8.03 and 8.04 and thereafter carefully maintained. At all times Lots shall be kept free from plants infected with noxious insects or plant diseases which in the opinion of the Architectural Committee are likely to spread to other property, and all Lots shall be kept free from weeds and dead plant materials.

**SECTION 8.03. Front Yard Landscaping.** The front yard of a lot is defined as the area of the Lot beginning at the front property line on any adjacent public

street to a distance at least to the rear most part of the residence from the public street. This front yard area is to be planted or sodded or at a minimum maintained in a natural and native material or setting. This area is to be kept free of dead plant or weed materials, trash and debris. Each residence is to be surrounded on all sides of the home be minimum of thirty (30) feet of irrigated green space, (grass, irrigated planters, etc.), within the time outlined in Section 8.02

**SECTION 8.04. Trees.** When a Lot is improved with a dwelling and is landscaped, the following criteria for tree planting shall be followed on the lot:

- A. A minimum of ten (10) trees shall be planted on the Lot within the time outlined in Section 8.02.
- B. Of the ten (10) trees minimum to be planted at least five (5) deciduous trees with a minimum two (2) inch caliper (the diameter of the tree 10" above the top of the rootball), shall be planted.

**SECTION 8.05. Rear Yard Maintenance.** The rear yard of each Lot (the area of the lot not covered under the definition of the front yard in Section 8.03), is to be maintained in irrigated gardens, grasses, pastures, crops, etc., or at a minimum in a natural and native setting. The rear yard is to be kept free from dead plant or weed materials, debris and trash.

**SECTION 8.06. Fencing.** The front property line fence shall be a double split rail and post cedar material in accordance with Exhibit B. This fence shall be installed by the developer prior to occupancy of any Lot, but shall be owned, repaired, and maintained by the Lot Owner. This fencing shall not be removed, except in part to provide driveway and walkway gating or openings. All other fencing shall be approved in accordance with Article 9.01. No barbed wire fencing is permitted.

**SECTION 8.07. Road Rights of Way.** The North Ranch Homeowner's Association will maintain the area from the edge of road pavement to the front Lot line as needed and supplementing Town of Eagle Mountain maintenance to insure weed control, grass and vegetation height, uniform appearance, etc. Lot Owners shall maintain the respective areas in front of their Lots free of debris, etc.

**SECTION 8.08. Maintenance of Unimproved Lot.** Lot Owner is responsible from the date of receipt of deed to the Lot to maintain the unimproved Lot free and clear of weeds, trash and debris.

**SECTION 8.09. Drainage.** No material change may be made in the ground level, slope, pitch or drainage patterns of any Lot as fixed by the original finish grading except after first obtaining the prior written approval of the Architectural Committee. Grading shall be maintained at all times so as to conduct irrigation and surface waters away from buildings and so as to protect foundations and footings from

excess moisture. Any drainage flows directed to adjacent Lots shall not exceed historic flows. Owners shall not impede or retain water flow in any of the natural drainage gulches.

**SECTION 8.10. Entries and Bridge Walls.** In North Ranch entry structures may be placed on footprint easements on the Entry Lots. Such structures shall be maintained by the Association. The Association or its designated agents have right of access to perform maintenance. Lot Owners may not obstruct the view, attach any improvement, including fencing, to, against, or in front of such structures. Lot Owners will maintain their Lots adjacent to the entry structures. The Association will maintain all entries including landscaping, monuments, walls, etc.

## ARTICLE IX

### ARCHITECTURAL COMMITTEE

**SECTION 9.01. Approval Required.** No improvement, building, fence, wall or other structure shall be commenced, erected, repaired, altered, added to or obtained until the Plans and Specifications showing the nature, kind, shape, height, materials, floor plans, exterior color scheme and location of such structure and the grading plan and finished grade elevations of the Lot to be built upon shall have been submitted to and approved by the Architectural Committee hereinafter described and a copy thereof, provided by the owner, as finally approved lodged permanently with said Committee pursuant to the provisions of this Article. All subsequent additions to or changes or alterations in any building, fence, well, or other improvement, including exterior color scheme shall be subject to the prior approval of the Architectural Committee.

**SECTION 9.02. Members of Committee.** The North Ranch Architectural Committee shall consist of not less than three members, nor more than five members. Each member of the Committee shall hold office until such time as he has resigned or has been removed or his successor has been appointed as provided herein. Members of the Committee may be removed at any time with or without cause by the Board.

**SECTION 9.03 Appointment of Members.** The Board shall have the right to appoint and remove all members of the Committee.

**SECTION 9.04 Review of Proposed Construction.** Whenever in this Declaration the approval of the Architectural Committee is required, it shall have the right to consider all of the Plans and Specifications for the improvement or proposal in question and all other facts which in its sole discretion are relevant. Prior to the commencement of any construction of any improvement on any Lot, the Plans and Specifications therefor shall be submitted to the Architectural Committee at P.O. Box

292, Lehi, Utah 84043, and construction thereof may not commence unless and until the Committee has approved such Plans and Specifications in writing. The Committee shall consider and act upon any and all Plans and Specifications submitted for its approval pursuant to this Declaration, or as from time to time shall be assigned to it by the Association, including the inspection of construction in progress to assure its conformance with Plans and Specifications approved by the Committee. The Committee shall approve Plans and Specifications submitted for its approval only if it deems that the construction, alterations, or additions contemplated thereby in the locations indicated will not be detrimental to the surrounding area or Lots as a whole, and that the appearance of any structure affected thereby will be in harmony with the surrounding structures. The Committee may condition its approval of Plans and Specifications on other information prior to approving or disapproving the material submitted. The Committee may also issue rules or guidelines regarding anything relevant to its function, including but not limited to minimum standards and procedures for the submission of Plans and Specifications for approval. The Committee may require such detail in Plans and Specifications submitted for its review and such other information as it deems proper. Until receipt by the Committee of all required Plans and Specifications and other information, the Committee may postpone review of anything submitted for approval.

**SECTION 9.05. Committee Meetings.** The Committee shall meet from time to time as necessary to perform its duties hereunder. The Committee may from time to time by resolution unanimously adopted in writing designate one of its members to take any action or perform any duties of and on behalf of the Committee. In the absence of such designation, the vote of a majority of all of the members of the Committee, or the written consent of the majority of all of the members of the Committee taken without a meeting, shall constitute an act of the Committee.

**SECTION 9.06 Waiver of Consent.** The approval or consent of the Committee to any Plans or Specifications for any work done or proposed or in connection with any other matter requiring the approval or consent of the Committee, shall not be deemed to constitute a waiver of any right to withhold approval or consent as to any Plans or Specifications or other matter whatever subsequently or additionally submitted for approval or consent by the same or a different person.

**SECTION 9.07 Compensation.** The members of the committee shall be entitled to reimbursement for expenses incurred by them in the performance of their duties hereunder.

**SECTION 9.08**

**A. Completed Work.** Inspection of completed work and correction of defects therein shall proceed as follows:

- (i) Upon the completion of any improvement for which approved Plans or Specifications are required under this Declaration, the Owner shall give written notice of completion to the Committee.

- (ii) Within such reasonable time as the Committee may set but not to exceed fifteen (15) days thereafter, the Committee to its duly authorized representative may inspect such improvement. If the Committee finds that such work was not done in strict compliance with all approved Plans and Specifications submitted or required to be submitted for its prior approval, it shall notify the Owner in writing of such non-compliance within such period, specifying in reasonable detail the particulars of non-compliance, and shall require the Owner to remedy the same.
  - (iii) If upon the expiration of thirty (30) days from the date of such notification the Owner shall have failed to remedy such non-compliance, the Committee shall notify the Board in writing of such failure. Upon Notice and Hearing, the Board shall determine whether there is a non-compliance and, if so, the nature thereof and the estimated cost of correcting or removing the same. If noncompliance exists, the Owner shall remedy or remove the same within a period of not more that forty-five (45) days from the date of announcement of the Board ruling. If the Owner does not comply with the Board's ruling within such period, the Board at its option, may either remove the non-complying improvement or remedy the noncompliance, and the Owner shall reimburse the Association upon demand for all expenses incurred in connection therewith. If such expenses are not promptly repaid by the Owner to the Association, the Board shall levy an assessment against such Owner and the Improvement in question and the Lot upon which the same is situated for reimbursement, and the same shall constitute a lien upon such land and improvement and be enforced as provided in their Declaration.
  - (iv) If for any reason after receipt of said written notice of completion from the Owner the Committee fails to notify the Owner of any noncompliance with the period provided above in subparagraph (ii) of Section 9.08, the improvement shall be deemed to be in accordance with said approved Plans and Specifications.
- B. Work in Progress.** The Committee may inspect all work in progress and give notice of noncompliance as provided above in subparagraph (ii) of Section 9.08. If the owner denies that such noncompliance exists, the procedure set out in

subparagraph (iii) of Section 9.08 shall be followed, except that no further work shall be done, pending resolution of the dispute, which would hamper correction of the noncompliance if the Board shall find that such noncompliance exists.

**SECTION 9.09. Nonliability of Committee Members.** Neither the Committee nor any member thereof nor the Board nor any member thereof shall be liable to the Association or to any owner or to any other person for any loss, damage or injury arising out of or in any way connected with the performance of the Committee's or the Board's respective duties under this Declaration unless due to the willful misconduct or bad faith of the Committee or its members or the Board or its members, as the case may be. The Committee shall take into consideration the aesthetic aspects of the architectural designs, placement of buildings, landscaping, color schemes, exterior finishes and materials and similar features, but shall not be responsible for reviewing, nor shall its approval of any Plans and Specifications be deemed approved thereof from the standpoint of structural safety, engineering soundness, or conformance with building or other codes.

## ARTICLE X

### North Ranch Homeowners' Association

**SECTION 10.01. Membership.** Every Lot Owner shall be a member of the North Ranch Homeowners' Association. Membership shall be appurtenant to and may not be separated from ownership of any Lot within North Ranch. Ownership of such Lots shall be so qualification for membership.

**SECTION 10.02. Voting Rights.** All of the owners shall be entitled to one vote for each Lot which they own. When more than one person holds such interest in any Lot, all such persons shall be members, provided, however, that the vote for such Lot shall be exercised as the several Owners among themselves determine, but in no event shall more than one vote be cast with respect to any Lot and no member shall have a right to vote unless such member is in good standing.

**SECTION 10.03. Organization and Purpose.** The Association is a Nonprofit Utah corporation created for the purposes, charged with the duties, and invested with the powers prescribed by law or set forth in this Articles and By-Laws or in this Declaration. Neither the Articles nor By-Laws shall for any reason be amended or otherwise changed or interpreted so as to be inconsistent with this Declaration. In the event of a conflict between the provisions of the Article of Incorporation and By-Laws of the Association and this Declaration, the terms and provisions of this Declaration shall control. The Association shall be charged with the administration of North Ranch and the terms and provisions of this Declaration. Further, the Association shall be



responsible for the maintenance and operation of any open space or easements and any improvements on such open space or easements within North Ranch owned by the Association.

**SECTION 10.04. Specific Powers of the North Ranch Association.**

- A. Right of Enforcement.** The Association may, in its own name and behalf or in the name and behalf of any Owner who consents thereto, commence and maintain actions and suits to enforce by mandatory injunction or otherwise, or to restrain and enjoin any breach or threatened breach of the provisions of the Declaration.
- B. Fines.** If any Owner, or any member of his family, or any of his guests, invitees, or tenants, shall breach any covenant, condition or restrictions contained in this Declaration, and if such Owner shall not cease and remedy such breach (or cause such other person to cease or remedy such breach) after Notice and Hearing the Association may levy a reasonable fine not to exceed Fifty Dollars (\$50.00) for each breach per month while the breach remains uncured against such Owner and he shall be personally liable to pay the same and the same shall become a lien against such Owner's Lot and all improvements thereon, and payment may be enforced, as is hereinafter provided for Assessments.
- C. Delegation of Functions.** To the extent permitted by law, the Association and the Board may delegate any of their duties, powers or functions to the manager or to any other person, or committee of persons. The Owners release the Association and the members of the board from Liability for any omission or improper exercise by the Manager or such other person or committee of any duty, power or function so delegated.
- D. Contracts.** The Association may enter into contracts with Grantor and all other persons to provide any service or perform any function, including by not limited to contracts delegating enforcement of some or all of the duties under this Declaration and the right to collect and emit (but not to levy) Assessments and fines levied by the Association.
- E. Rules and Regulations.** The Association may enact such reasonable rules and regulations, not in contradiction of this Declaration, as it deems proper covering any and all aspects of its functions hereunder.

## ARTICLE XI

### North Ranch Assessments

**SECTION 11.01. Creation of the Lien and Personal Obligation of Assessments.** Each Owner of any Lot by acceptance of a deed therefor, whether or not it shall be so expressed in any such deed or other conveyance, is deemed to covenant and agree to pay to the Association:

- A. Annual assessments or charges; and
- B. Special assessments for capital improvements, such assessments to be fixed, established and collected from time to time as hereinafter provided.

The annual and special assessments, together with such interest thereon and costs of collection thereof, as hereinafter provided, shall be a charge on the land and shall be a continuing lien upon the property against which each such assessment is made. Each such assessment together with such interest, costs and reasonable attorney's fees, shall be a lien on such Lot and shall also be the personal obligation of the owner of such Lot, provided, however, that the personal obligation for delinquent assessments shall not pass to such Owner's successors in title unless expressly assumed by them.

**SECTION 11.02. Purpose of Assessments.** The assessments levied by the Association through its Board of Trustees shall be used exclusively for the purpose of promoting the recreation, health, safety and welfare of the residents in North Ranch, and in particular, for the services and facilities devoted to this purpose and related to the use and enjoyment of any open space or easements within North Ranch owned by the Association, and further, for the purpose of repairing, reconstructing, replacing and maintaining private roads and ways, footpaths, utilities, landscaping, recreational facilities, if any, and any such other maintenance or improvement obligations which may be deemed necessary for the common benefit of the Owners and the maintenance of property dues or which may be incurred by virtue of agreement with or requirement of the County or other governmental authorities. The assessments shall further be used to provide adequate insurance of any and all types and amounts deemed necessary by the Board and to provide such reserves as may be deemed necessary in order to accomplish the objects and purposes of the Association. A portion of the annual assessments shall further be used to provide a reserve fund for the replacement and maintenance of the common areas and the Board shall be obligated to establish such reserve fund.

**SECTION 11.03. Basis and Payment of Annual Assessments.**

- A. The annual assessments with respect to each Lot shall be estimated by the Board prior to the conveyance of the first Lot and shall be payable

in advance in annual installments, or in such other installments as the Board may determine.

- (i) From and after January 1 of the year immediately following the conveyance of the first Lot to an Owner other than Grantor, the maximum annual assessment shall be adjusted in conformance with the Consumer Price Index (CPI) published by the U.S. Department of Labor, specifically the Consumer Price Index for Urban Wage Earners and Clerical Workers, U.S. City Average, All Items, unadjusted for seasonal variation. The maximum monthly assessment for any year shall be the amount determined by:
    - (a) Taking the dollar amount specified above;
    - (b) Multiplying that amount by the published CPI number for the second month prior to the beginning of the subject year; and
    - (c) Dividing that resultant by the published CPI number for the month in which this Declaration was recorded.
  - (ii) From and after January 1 of the year immediately following the conveyance of the first Lot to an Owner, other than Grantor, the maximum annual assessment may be increased above the amount computed in accordance with the provisions of (i) above, by a vote of sixty-six and two-thirds percent (66 2/3%) of members who are voting in person or by proxy, at a meeting duly called for such purpose;
  - (ii) The Board of Trustees may fix the annual assessment at any amount not in excess of the maximum.
- B.** Annual assessments shall be paid in full by the thirty-first (31<sup>st</sup>) of December of the year for which the assessment is made. Payments shall be sent to "North Ranch Homeowners' Association, P.O. Box 292, Lehi, Utah 84043." Written notice of the annual assessment shall be sent to every Owner immediately following the assessment date. The Association shall upon demand of any Owner, prospective purchaser, mortgagees and prospective mortgagees furnish a certificate in writing signed by an officer of the Association setting forth whether the assessments on a specified Lot have been paid. A reasonable charge may be made by the Board for the issuance of these

certificates. Such certificate shall be conclusive evidence of payment of any assessment therein stated to have been paid.

**SECTION 11.04. Special Assessments for Capital Improvements.** In addition to the annual assessments authorized above, the Association may levy, in any assessment year, a special assessment applicable to that year only for the purpose of defraying, in whole or in part, the cost of any reconstruction, repair or replacement of a capital improvement which is situated upon any open space or easement owned by the Association, including the fixtures and personal property related thereto, provided, that any such assessment shall have the assent of sixty-six and two-thirds percent (66 2/3%) of the votes of the members.

**SECTION 11.05. Date of Commencement of Actual Assessments; Due Dates.** The annual assessments provided for herein shall commence on the first day of the calendar month following the conveyance of the first Lot to an Owner. The first annual assessment shall be adjusted according to the number of months remaining in the calendar year. The Board shall fix the amount to the annual assessment against each Lot at least thirty (30) days in advance of each annual assessment period. Written notice of the annual assessment shall be sent to every Owner subject thereto.

**SECTION 11.06. Effect of Nonpayment of Assessments-Remedies of the Association.** Any annual or special assessment which is not paid when due shall be delinquent. If the assessment is not paid within fifteen (15) Days after the due date, the assessment shall bear interest from the date of delinquency at the rate of twelve percent (12%) per annum and carry a late fee of thirty percent (30%) of the amount due for each month of delinquency. The Association may bring an action at law against the Owner personally obligated to pay the delinquent installments, or foreclose the lien against the Owner's Lot. No Owner may waive or otherwise escape liability for the assessments provided for herein by non-use of Common Area amenities or his Lot or abandonment of his Lot.

**SECTION 11.07 Subordination of the Lien to Mortgages.** The lien of the assessments provided for herein shall be subordinate to the lien of any first mortgage of deed of trust. Sale or transfer of any Lot shall not affect the assessment lien. However, the sale or transfer of any Lot as a result of court foreclosure of a first mortgage, foreclosure through the Public Trustee, or any proceeding in lieu of foreclosure, shall extinguish the lien of such assessments as to payments thereof which become due prior to the time such first mortgagee acquires title, but shall not relieve any former Owner of personal liability therefor. No sale or transfer shall relieve such Lot from liability for any assessment becoming due after such first mortgagee acquires title.

**SECTION 11.08. Notice to Mortgagee.** Upon request of a mortgagee, and upon receipt by the Association of a reasonable fee not to exceed Ten Dollars (\$10.00) for such service, the Association shall report to the mortgagee of a Lot any unpaid assessments or other defaults under the terms hereof which are not cured by said

mortgagee's mortgagor within thirty (30) days; provided, however, that a mortgagee shall have furnished to the Association notice of its encumbrance.

## ARTICLE XII

### ENFORCEMENT SNF NONWAIVER

SECTION 12.01. **Right of Enforcement.** Except as otherwise provided herein, an Owner of any Lot which is subject to this Declaration, regardless of when it became so subject, at Owners own expense, and the Board shall have the right to enforce all of the provisions of this Declaration against any other Lot which is subject to the Declaration. Such rights shall apply regardless of when the Lot became subject to the Declaration and regardless of the Owners thereof. Such right of enforcement shall include both damages for and injunctive relief against the breach of any such provision.

SECTION 12.02. **Violation a Nuisance.** Every act or omission whereby any provision of this Declaration is violated in whole or in part is hereby declared to be a nuisance and may be ignored or abated by any Owner at his own expense, and the Board, whether or not the relief sought is for negative or affirmative action. However, only the Board and the duly authorized agent of either of them may enforce by self-help any of the provisions of this Declaration and then only if such self-help is preceded by reasonable notice to the owner in violation.

SECTION 12.03. **Violation of Law.** Any violation of any federal, state or local law, resolution or regulation pertaining to the ownership, occupancy or use of any property subject hereto is declared to be a violation of this Declaration and subject to all of the enforcement provisions set forth herein.

SECTION 12.04. **Enforcement in Small Claims Court.** The Association may enforce any fine or delinquent Assessment levied or assessed under this Declaration and any late payment charge attributable thereto, and any interest thereon and the cost of collecting the same under the terms and provisions of any legislation with respect to a "small claims court" as may exist from time to time. The Association may also bring any action at law or equity in any other court available to it under the statutes of the State of Utah for enforcement of any provision of this Declaration.

SECTION 12.05 **Remedies Cumulative.** Each remedy provided by this Declaration is cumulative and not exclusive.

SECTION 12.06. **Nonwaiver.** The failure to enforce any provision of this Declaration at any time shall not constitute a waiver of the right thereafter to enforce any such provision or any other provision hereof.

## ARTICLE XIII

## MORTGAGEE PROTECTION

**SECTION 13.01. Rights of First Mortgagee of the Lot.** The first Mortgagees of any Lot may, jointly or severally, pay taxes or their charges which are in default and which may or have become a charge against any real or personal property owned by or held as easements by the Association and may pay all the due premiums on hazard insurance policies or secure new hazard insurance coverage on any such property and any such First Mortgagee making such payments shall be owed immediate reimbursement therefor from the Association.

**SECTION 13.02. Professional Management.** Any agreement for professional management entered into by the Association or any other contract providing for services of Grantor or any other developer of the project may not exceed five (5) years in term. Any such agreement must provide for termination by either party to such agreement with or without cause and without payment of a termination fee on ninety (90) days or less written notice.

## ARTICLE XIV

### MISCELLANEOUS

**SECTION 14.01. Term.** This Declaration as the same may be amended from time to time hereafter, including all of the covenants, conditions and restrictions hereof, shall run until December 31, 2020, unless said date shall be amended as herein provided. After December 31, 2020, this Declaration, including all such covenants, conditions and restrictions shall be automatically extended for successive periods of ten years each, unless amended or extinguished by a written instrument executed by the owners of at least sixty percent (60%) of the Lots then in North Ranch and recorded in the Utah County real property records.

**SECTION 14.02. Mortgage Protection.** Notwithstanding any provision of this Declaration, no lien arising by reason of the breach of or the enforcement of any provision of this Declaration shall defeat or render in valid the rights of the Beneficiary under any recorded Mortgage or Deed of Trust of first and senior priority now or hereafter upon a Lot made in good faith and for value. However, after the foreclosure of any such first Mortgage or Deed of Trust of after any conveyance in lieu of foreclosure, such Lot shall remain subject to this Declaration and shall be liable for all Assessments levied subsequent to such foreclosure or conveyance, and all installments of Assessments levied prior to completion of such foreclosure of before such conveyance.

**SECTION 14.03. Amendment.**

- A. Special Provisions.** No amendment of Section 14.02 shall be effective as to any Mortgagee who does not join in the execution

thereof, provided that his Mortgage or Deed of Trust is recorded in the real property records of Utah County prior to the recordation of such amendment; provided, however, that after foreclosure or conveyance in lieu of foreclosure the property which was subject to such Mortgage or Deed of Trust shall be subject to such amendment. No amendment of this Declaration shall be effective until executed and recorded in the real property records of Utah County in the manner hereinafter provided.

- B. By Owners.** Except as provided in Sections 14.03 A, this Declaration may be amended by the recording in the Utah county real property record of an instrument executed and acknowledged by the Owners of at least sixty percent (60%) of the Lots subject to this Declaration at the time of the amendment.
- C. Common Owners.** For purposes of Sections 14.03 B and 14.03 C above, if title to above, if title to any Lot is held jointly or in common by more than one Person, the vote with respect to said Lot shall be held in the same manner. However, neither fractional votes nor split votes shall be allowed, and all joint or common Owners must object in writing to the proposed amendment under Section 14.03 B or approve in writing the proposed amendment under Section 14.03 C, as the case may be, or the vote with respect to such Lot shall not be counted.
- D. Town of Eagle Mountain.** The provisions of this Declaration concerning enforcement by the Town of Eagle Mountain of architectural guidelines, building and zoning ordinances and codes may not be amended without the express written consent of the Town of Eagle Mountain.

**SECTION 14.04. Interpretation.** The Provisions of this Declaration shall be liberally construed to effectuate their purposes of creating a uniform plan for the development of the lots subject hereto and of promoting and effectuating the fundamental concepts of North Ranch as set forth in the RECITALS and DECLARATION of this Declaration. This Declaration shall be construed and governed under laws of the State of Utah.

**SECTION 14.05. Construction.**

- A. Restrictions Severable.** Notwithstanding the provisions of the foregoing Section 14.04 each of the provisions of this Declaration shall be deemed independent and severable, and the invalidity or partial invalidity of any provision or portion thereof shall not affect the validity or enforceability of any other provision.

- B. **Singular Included Plural.** Unless the context requires a contrary construction, the singular shall include the plural, and the plural the singular; and the masculine, feminine or neuter shall each include the masculine, feminine and neuter.
- C. **Captions.** All captions and title used in this Declaration are intended solely for convenience of reference and shall not enlarge, limit or otherwise affect that which is set forth in any paragraph, section or article hereof.

ARTICLE XV

EXEMPTION OF GRANTOR FROM CONTROL OF ARCHITECTURAL COMMITTEE

Anything to the contrary in any other part of this Declaration notwithstanding, this Declaration is not meant to, does not, and shall not be construed as (i) subjecting Grantor or any of Grantor's activities to the control or jurisdiction of the North Ranch Architectural Committee; or (ii) eliminating or restricting any right, power, privilege or exemption of Grantor under Declaration.

IN WITNESS WHEREOF, Grantor has executed this Declaration the day and year first above written.

North Ranch L.C.


By [Signature]

ATTEST

State of Utah )  
  :SS  
County of Utah )

The foregoing instrument was subscribed and sworn to before me this 17th day of August, 2000 by Scott Kirkland of North Ranch L.C.

Jessa Kay Schalich  
Notary Public  
My commission expires: Sept 20, 2003

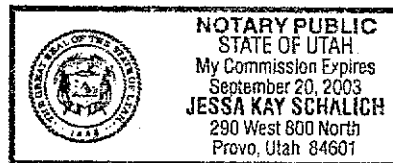



## EXHIBIT A

### Legal Description


#### North Ranch Plat "A"

Beginning at the North Quarter Corner of Section 13, Township 5 South, Range 2 West, Salt Lake Base and Meridian; thence South  $89^{\circ} 50' 16''$  East along section line 1360.15 feet to the Northeast corner of the Northwest quarter of the Northeast quarter of Section 13; thence South  $00^{\circ} 26' 38''$  West along the East line of the West half of the Northeast quarter of Section 13, 2576.20 feet to the Southeast corner of the Southwest quarter of the Northeast quarter of Section 13; thence South  $88^{\circ} 43' 47''$  West along the South line of the Northeast quarter of Section 13, 1030.00 feet to the West bank of a wash; thence the following eight courses and distances along said West bank: South  $49^{\circ} 05' 44''$  East 216.30 feet, South  $59^{\circ} 35' 00''$  East 142.00 feet, South  $27^{\circ} 11' 00''$  East 830.00 feet, South  $51^{\circ} 20' 00''$  East 344.00 feet, South  $34^{\circ} 42' 00''$  East 483.00 feet, South  $15^{\circ} 15' 00''$  East 175.00 feet, South  $05^{\circ} 16' 30''$  West 387.00 feet, South  $17^{\circ} 30' 00''$  East 276.07 feet to the North line of a highway; thence South  $74^{\circ} 43' 48''$  West along said North line 1691.50 feet; thence North  $00^{\circ} 45' 19''$  East along the West line of the Northeast quarter of Section 24, Township 5 South, Range 2 West 96.50 feet to the South quarter corner of Section 13; thence North  $00^{\circ} 11' 34''$  East along the West line of the East half of Section 13, 2701.34 feet; thence East 19.72 feet to a point being 2640 feet South and 2640 feet East of the Northwest corner of Section 13; thence North 870.78 feet; thence North  $25^{\circ} 00'$  West 1945.89; thence South  $89^{\circ} 49' 20''$  East along section line 811.51 feet to the point of beginning. (58:044:0006 and 58:044:00007)

#### North Ranch Plat "B"


Beginning at the North quarter corner of Section 13, Township 5 South, Range 2 West, Salt Lake Base and Meridian; thence South  $89^{\circ} 50' 16''$  East along section line 1360.15 feet; thence South  $00^{\circ} 26' 38''$  West 1281.42 feet; thence North  $89^{\circ} 33' 22''$  West 360.00 feet; thence South  $84^{\circ} 37' 16''$  West 56.29 feet; thence North  $89^{\circ} 33' 22''$  West 506.61 feet; thence South  $71^{\circ} 36' 08''$  West 214.80 feet; thence South  $70^{\circ} 58' 15''$  West 56.31 feet; thence South  $70^{\circ} 54' 10''$  West 311.65 feet; thence North  $25^{\circ} 00' 00''$  West 1626.85 feet to section line; thence South  $89^{\circ} 49' 20''$  East along section line 811.51 feet to the point of beginning. Area = 56.3580 acres

# EXHIBIT B

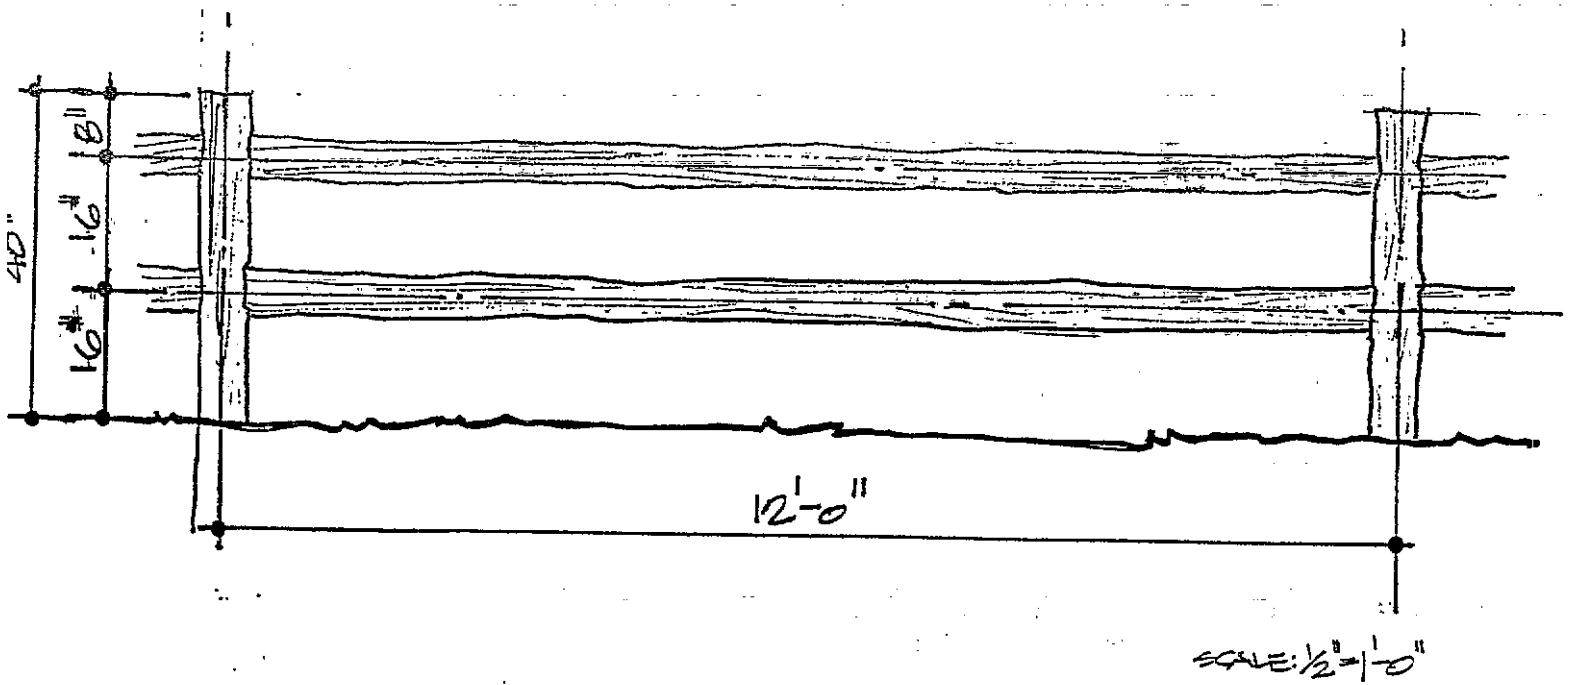


## SPLIT RAIL FENCE

# EXHIBIT C

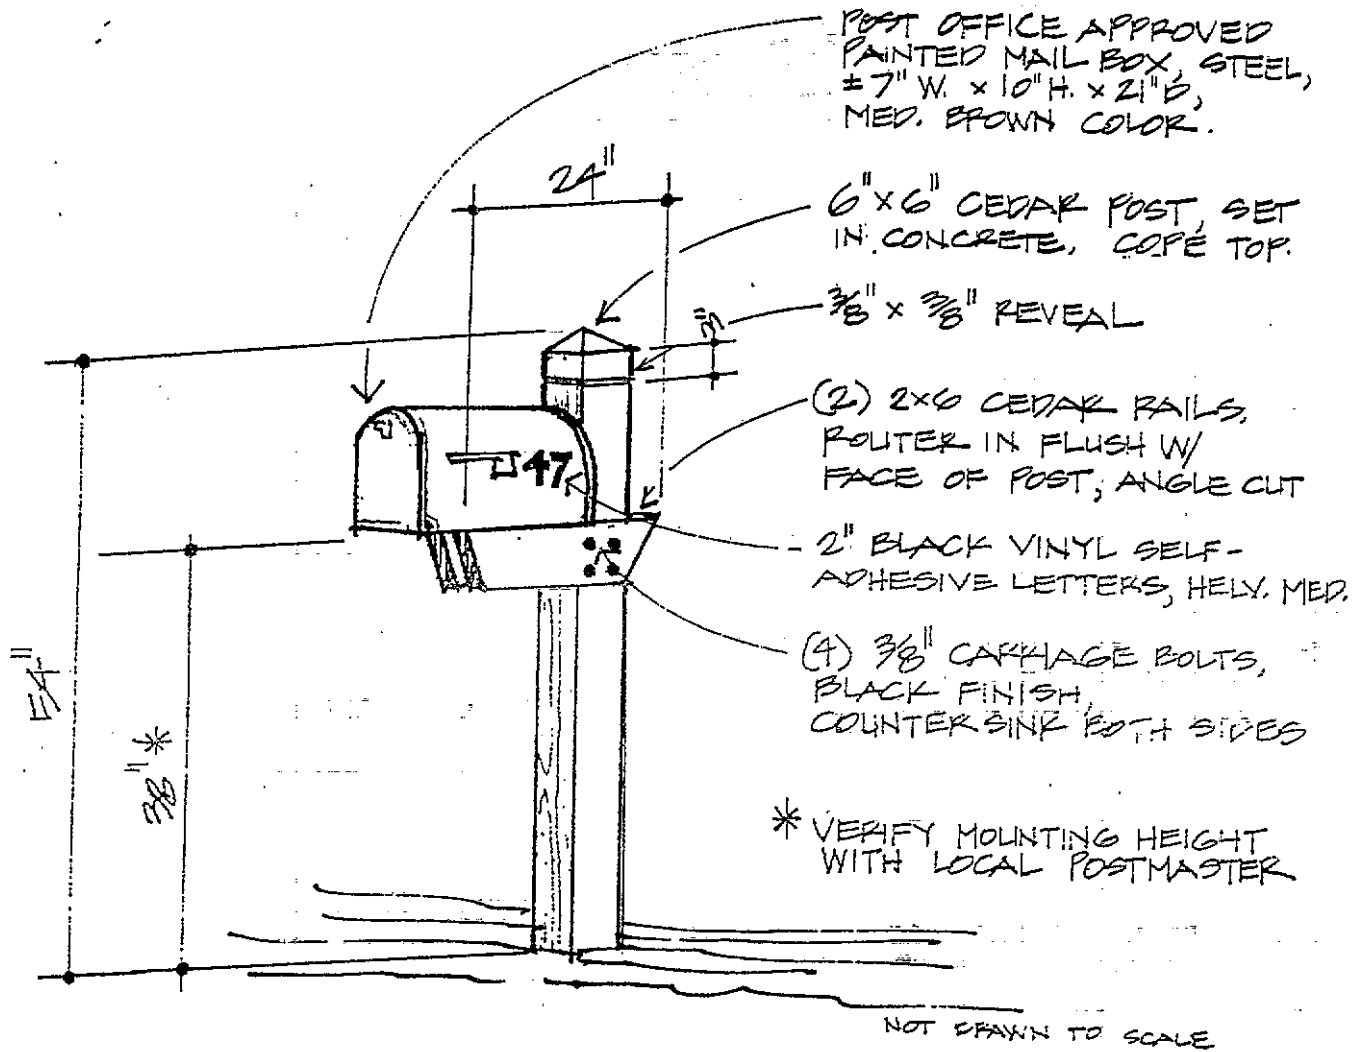

## MAIL BOX STANDARD

# EXHIBIT D

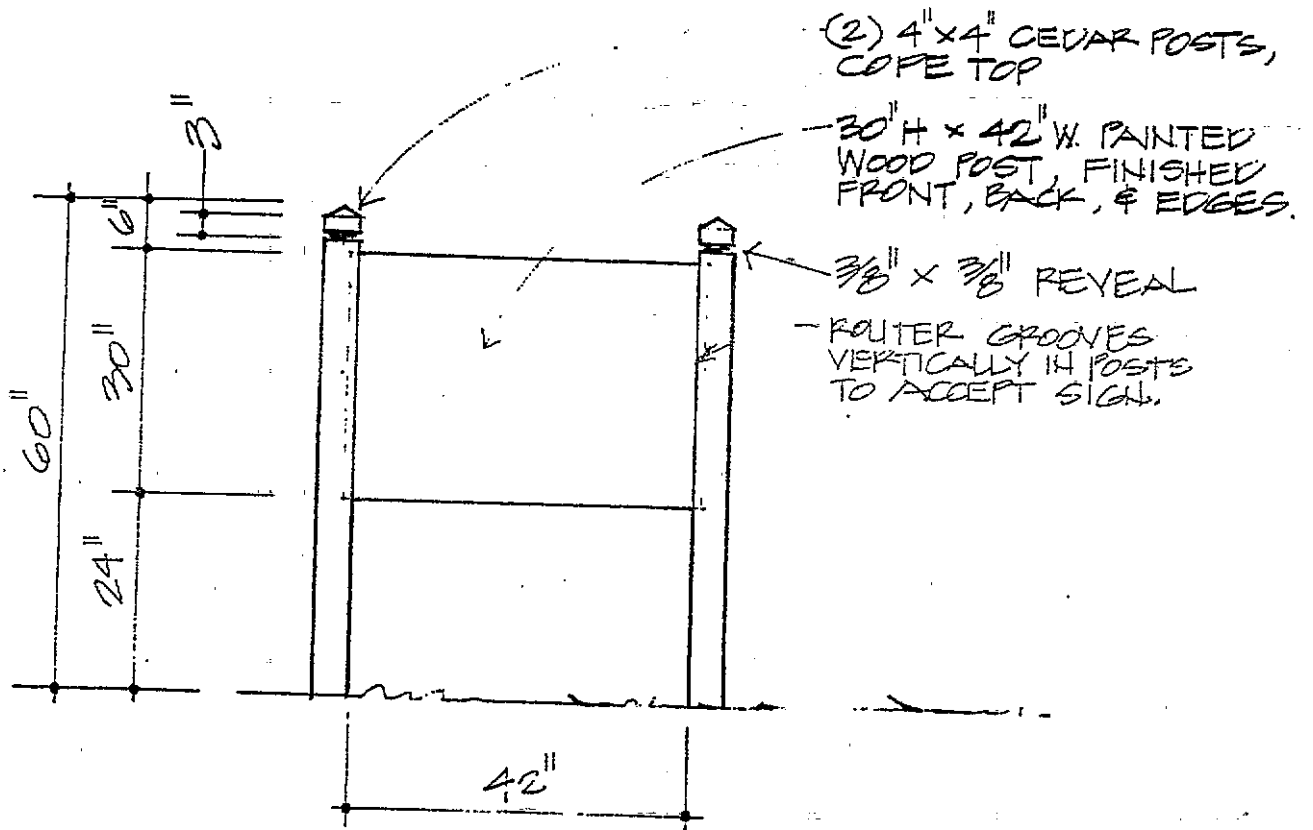

SCALE: 1/2" = 1'-0"

## FOR SALE/LEASE SIGN