


12-091-0091

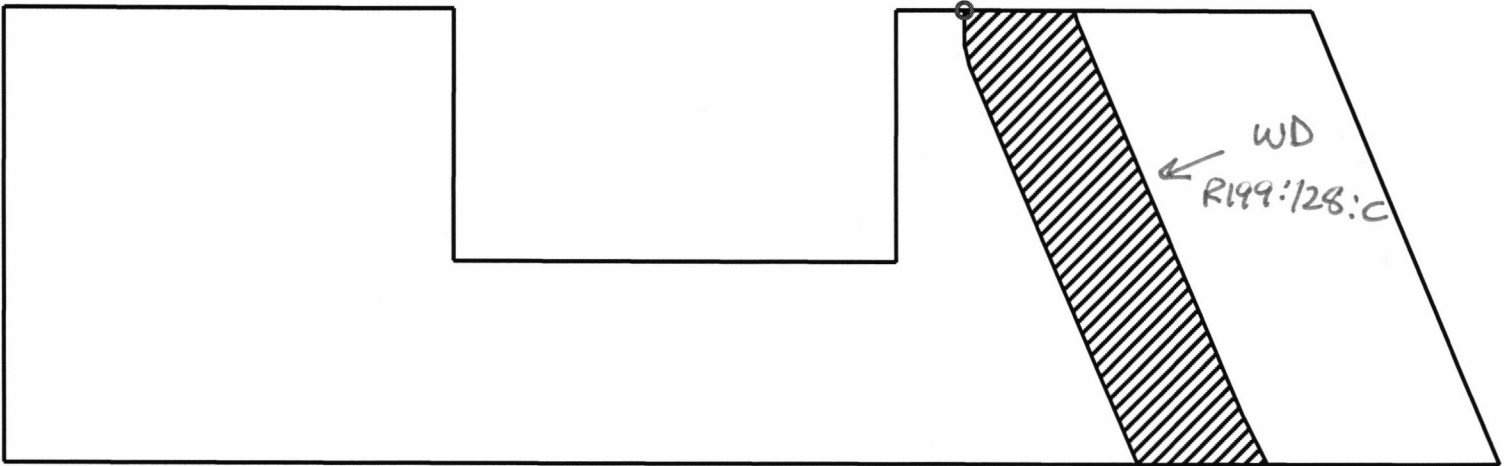

1/23/2020

Scale: 1 inch= 166 feet

File: deedplot 2.ndp

Tract 1: 8.9034 Acres (387830 Sq. Feet), Closure: s77.2346e 0.01 ft. (1/668556), Perimeter=3659 ft.

Tract 2: 0.9627 Acres (41937 Sq. Feet), Closure: n00.0000e 0.00 ft. (1/867539), Perimeter=1048 ft.

- | | |
|-----------------------|---------------------|
| 01 /s00.0927w 305.00 | 16 n89.4943w 112.28 |
| 02 s89.4943e 389 | 17 n26.5044w 0.38 |
| 03 s00.0923w 214.53 | 18 n22.4943w 369.45 |
| 04 s89.4943e 381.88 | 19 n14.1722w 18.97 |
| 05 n00.0923e 214.53 | 20 n00.1019e 29.21 |
| 06 s89.4943e 358.59 | 21 s89.4943e 94.78 |
| 07 s22.3343e 420.68 | |
| 08 n89.4943w 1291.95 | |
| 09 n00.0927e 388 | |
| 10 @0 (WD R199:128:C) | |
| 11 /s00.0927w 305 | |
| 12 /s89.4943e 924.61 | |
| 13 s13.0554e 8.74 | |
| 14 s22.4943e 365.94 | |
| 15 s26.5241e 47.88 | |