

2 of 2

SW 1/4 of SE 1/4 SECTION 34 TP 4 N R 1 W

PREFIX 11-108 15

Salt Lake Meridian

SCALE 100 FEET - ONE INCH


BLOCKS 5, 6 & 7 PLAT "A"; BLOCKS 5, 6 & 7 PLAT "C"

BLOCK 16 & PART OF BLOCKS 14, 15, 17, & 18 PLAT "G"

KAYSVILLE CITY

Barley N. Hall 0119
Arcadia Enterprises, LLC 0140

This map is provided solely for the purpose of assisting in locating the property and Cottonwood Title Insurance Agency, Inc. assumes no liability for variation, if any, with any actual survey.

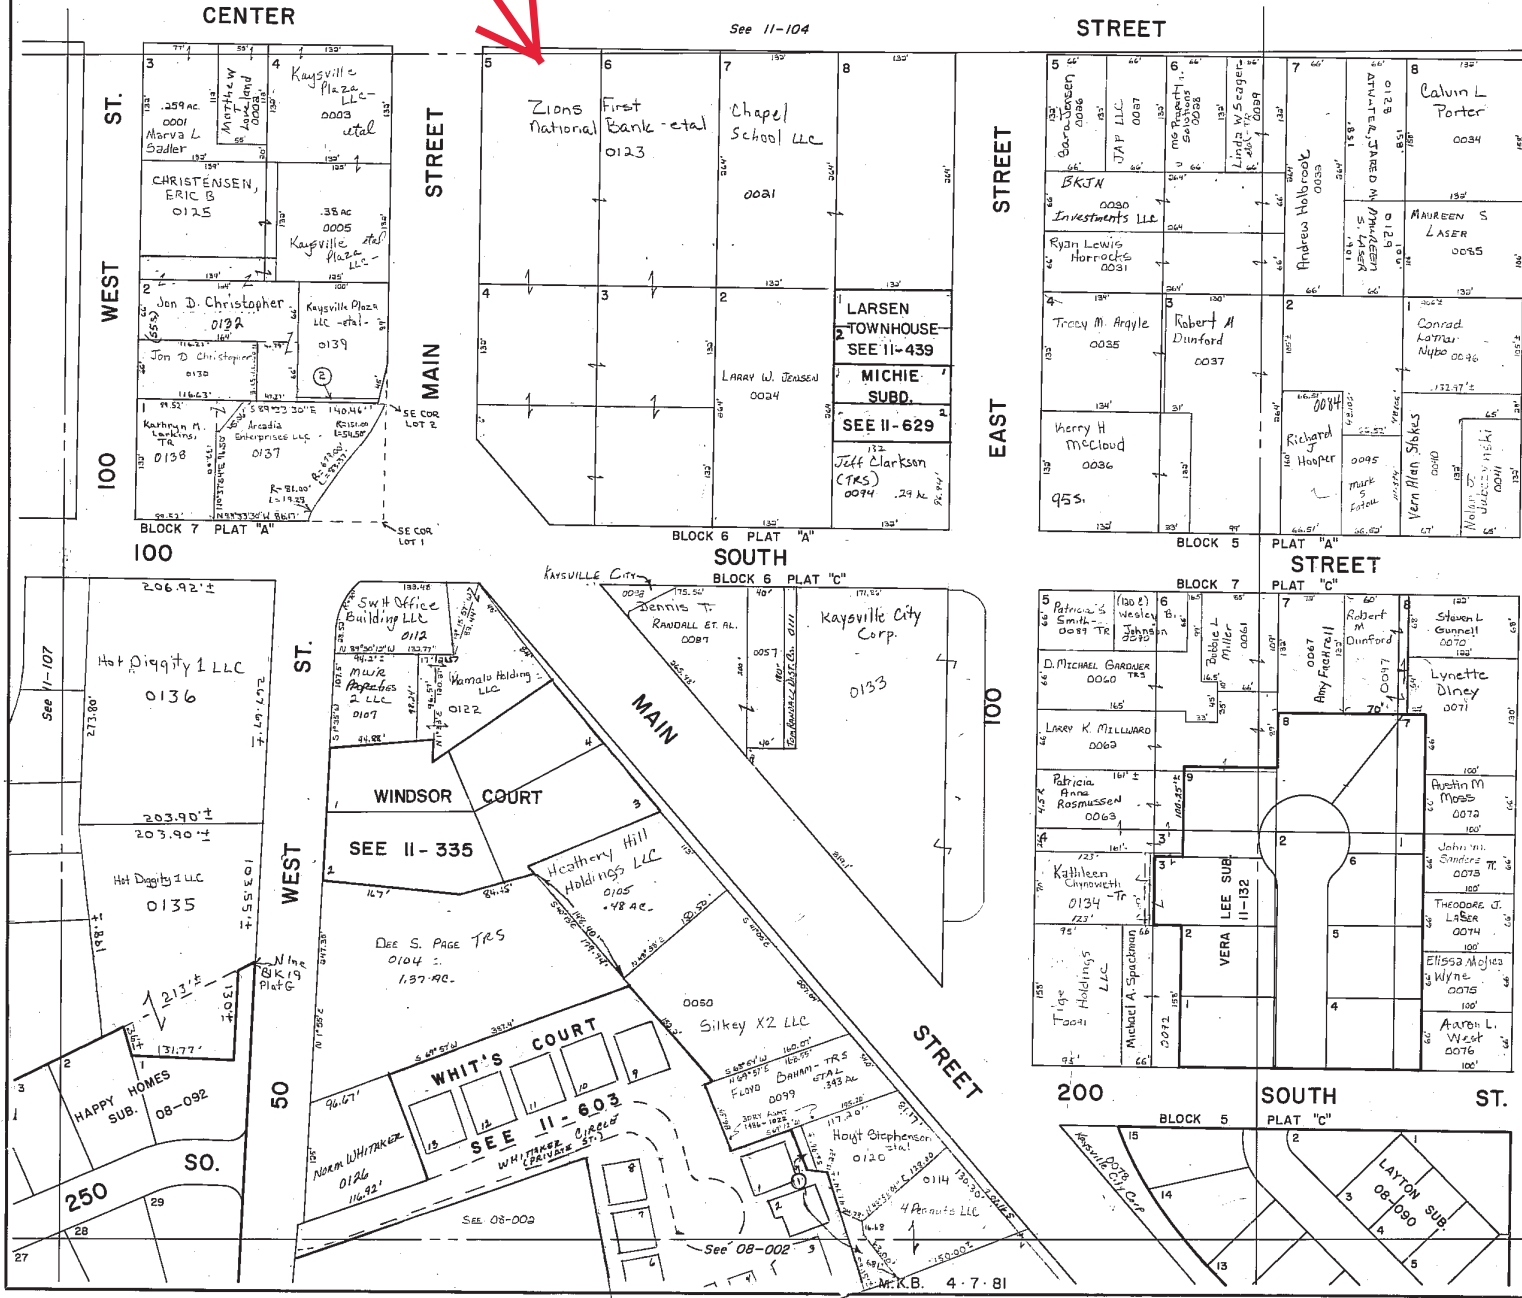

11 108

See 11-109

See 11-104

See 11-107

See 08-002

M.K.B. 4-7-81



This map is provided solely for the purpose of assisting in locating the property and Cottonwood Title Insurance Agency, Inc. assumes no liability for variation, if any, with any actual survey.

Tax ID Prefix
11-108

Part of Kaysville Townsite
SE 1/4 Section 34 T 4N R 1W Salt Lake Meridian
Blocks 5-7 Plat "A", Blocks 5-7 Plat "C", Block 16 & Pt Blocks 14, 15, 17 & 18 Plat "G" Kaysville Townsite Svy



1 inch = 100 feet



NOTE: Reference should be made to the original Townsite Plat or other legal documents for cadastral or technical information.



Last update: 7/26/2019