


STREET DEDICATION PLAT OF A PORTION OF CALIFORNIA AVENUE, (1300 SOUTH) AND A PORTION OF 4400 WEST STREET, SALT LAKE CITY, UTAH

LOCATED IN SECTION 7 AND 18,
TOWNSHIP 1 SOUTH, RANGE 1 WEST
SALT LAKE BASE & MERIDIAN
SALT LAKE CITY, UTAH

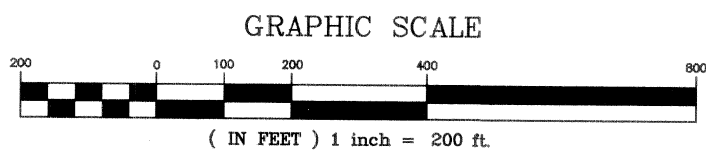


- 1) \square = MONUMENT TO BE SET
 - 2) \triangle = FOUND SECTION CORNER
 - 3) \oplus = MONUMENT WITH MARKINGS, (SEE EACH LOCATION HEREON).
- PL DATA
 $\Delta = 164.386$
R = 11-1-96
- PL DATA
 $\Delta = 21^{\circ}01'01''$
R = 1975.00'
L = 724.46'
- PL DATA
 $\Delta = 13^{\circ}39'08''$
R = 1845.00'
L = 439.62'
- PL DATA
 $\Delta = 21^{\circ}01'01''$
R = 1845.00'
L = 676.77'
- PL DATA
 $\Delta = 01^{\circ}02'38''$
R = 1835.00'
L = 33.43'
- PL DATA
 $\Delta = 13^{\circ}39'08''$
R = 1845.00'
L = 439.62'
- PL DATA
 $\Delta = 21^{\circ}01'01''$
R = 1910.00'
L = 700.61'
- PL DATA
 $\Delta = 01^{\circ}58'04''$
R = 3929.72'
L = 134.96'
- CL DATA
 $\Delta = 20^{\circ}41'45''$
R = 1910.00'
L = 689.91'
- CL DATA
 $\Delta = 21^{\circ}01'01''$
R = 1910.00'
L = 700.61'
- CL DATA
 $\Delta = 01^{\circ}44'22''$
R = 3819.72'
L = 115.96'

4800 WEST STREET

4400 WEST STREET

BANGERTEER HIGHWAY

CALIFORNIA AVENUE

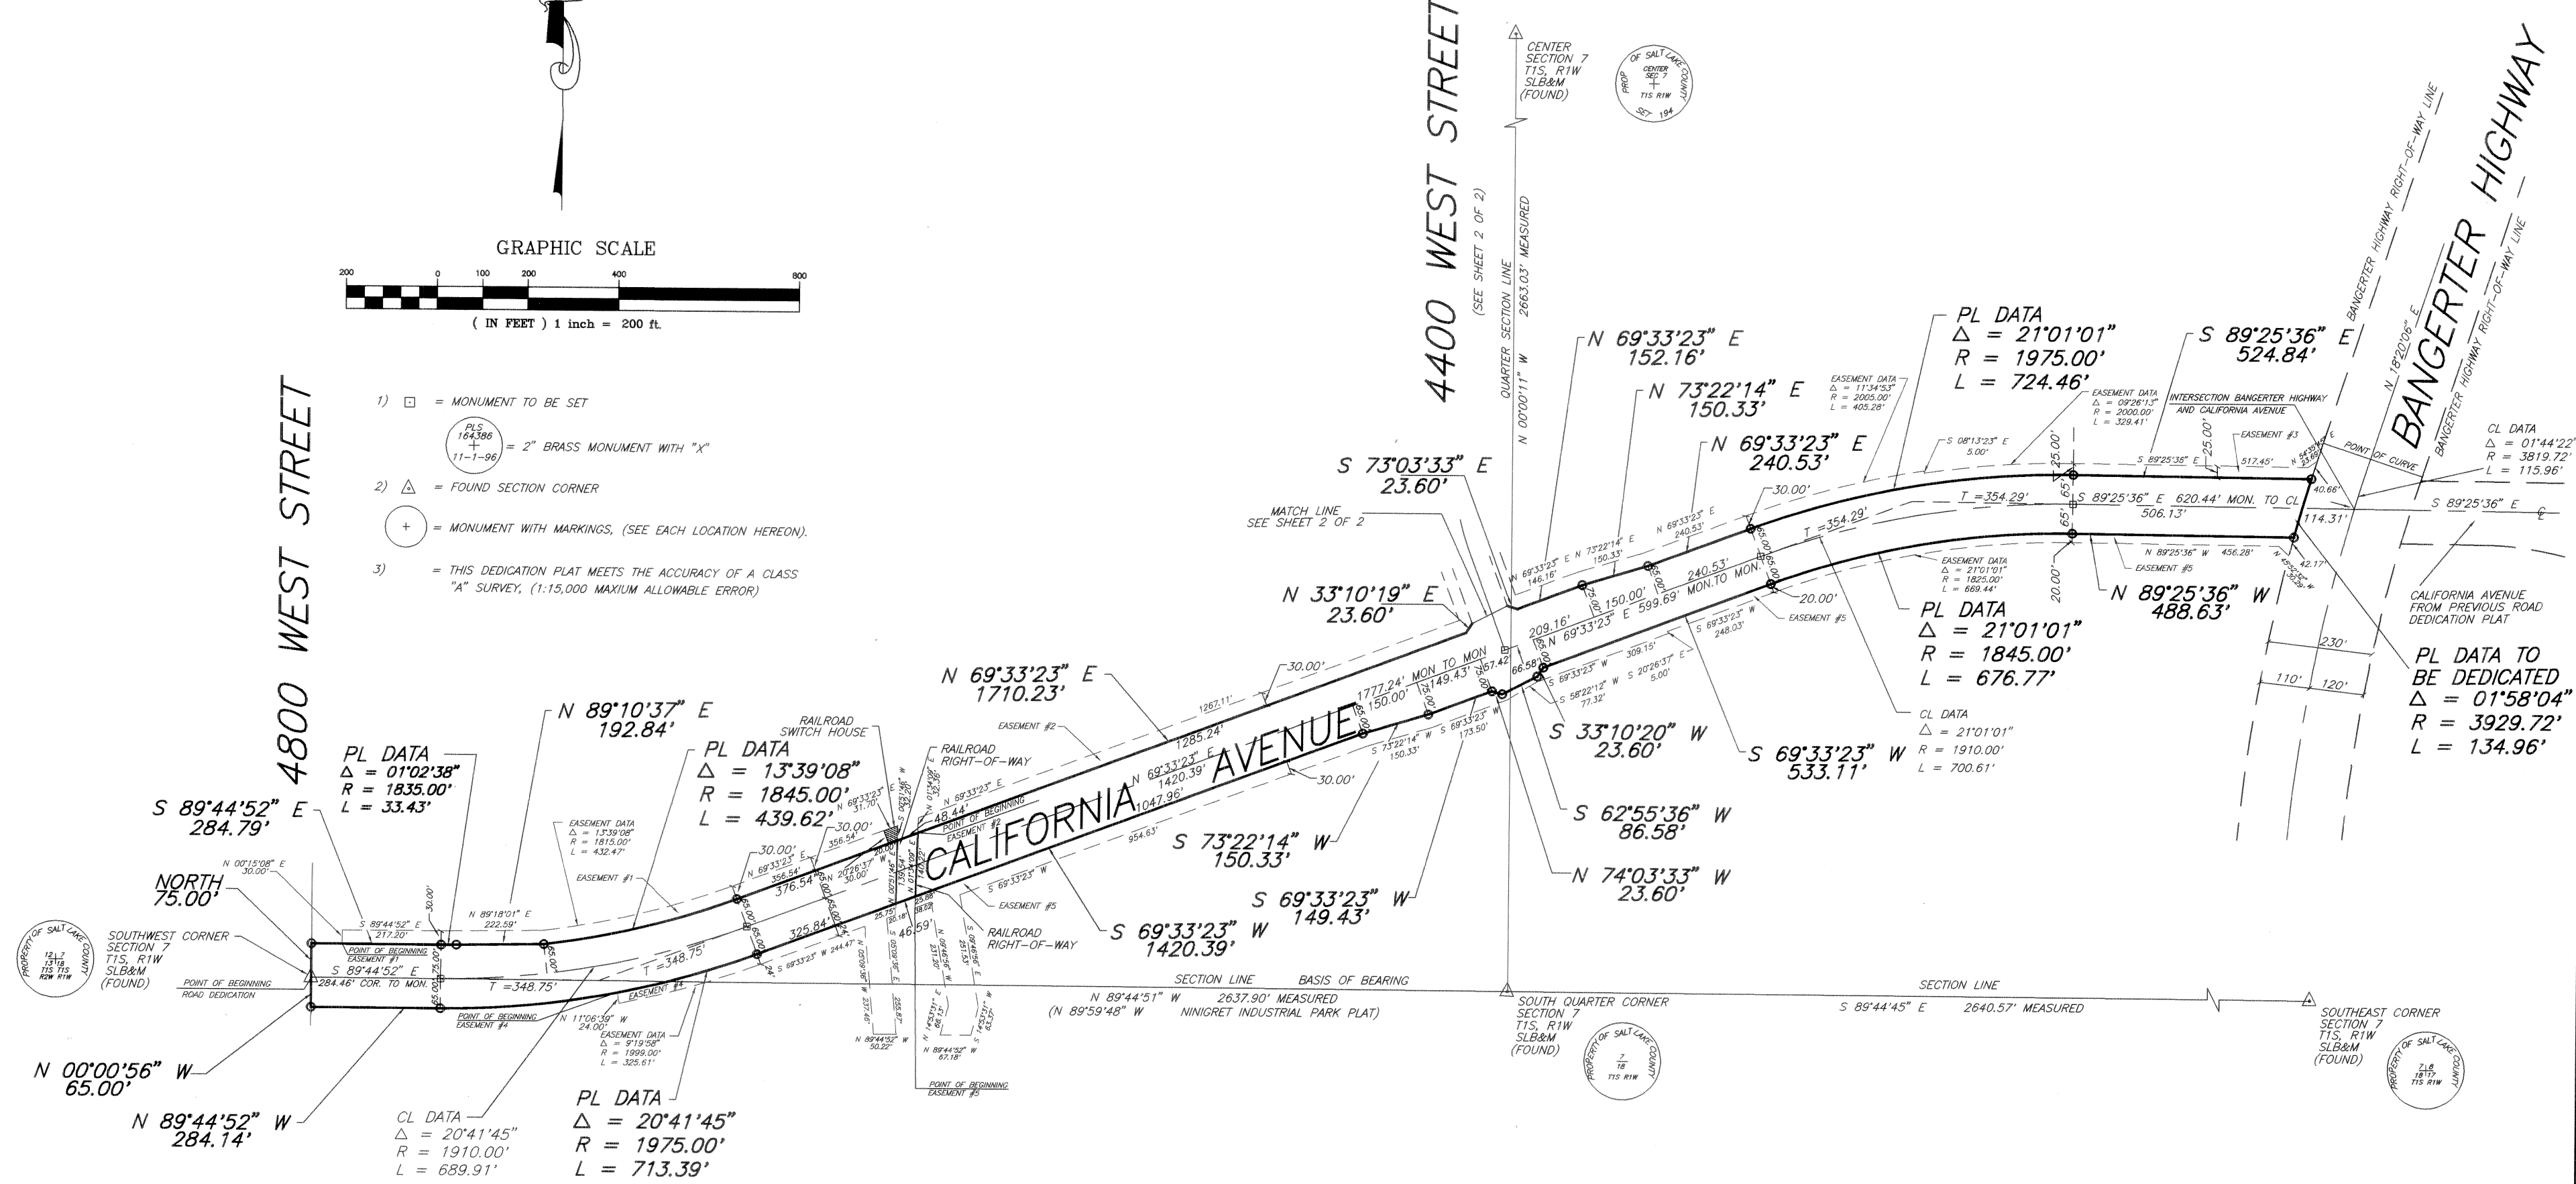

RECORDED
OCT 20 2005
CITY RECORDER



NUMBER 1 OF 2 SHEETS	CITY PLANNING DIRECTOR APPROVED THIS 14th DAY OF OCTOBER A.D. 1997 BY THE SALT LAKE CITY PLANNING COMMISSION. <i>William T. Wright</i> SALT LAKE CITY PLANNING DIRECTOR	CITY DEPARTMENT OF PUBLIC SERVICES I HEREBY CERTIFY THAT I HAVE HAD THIS PLAT EXAMINED BY THIS OFFICE AND IT IS CORRECT AND IN ACCORDANCE WITH INFORMATION ON FILE AND HEREBY APPROVED. <i>Ann A. Pugh</i> 1/14/97 CITY SURVEYOR	CITY PUBLIC UTILITIES DEPT. APPROVED AS TO FUTURE STREET R.O.W. LOCATION ONLY 14 DAY OF February 19 97. <i>William Hooper</i> SALT LAKE CITY PUBLIC UTILITIES DIRECTOR	CITY ATTORNEY APPROVED AS TO FORM THIS THE DAY OF OCTOBER 19 2005 AND IS HEREBY APPROVED. <i>John J. Pugh</i> SALT LAKE CITY ATTORNEY	CITY APPROVAL PRESENTED TO SALT LAKE CITY THIS 20th DAY OF OCTOBER A.D. 2005 AND IS HEREBY APPROVED. <i>Robert Cole</i> SALT LAKE CITY MAYOR <i>Debra DePoy</i> SALT LAKE CITY RECORDER CHIEF DEPUTY	RECORDED # 9551097 STATE OF UTAH, COUNTY OF SALT LAKE, RECORDED AND FILED AT THE REQUEST OF St. Core PLANNING DATE 10-05 TIME 1:04 PM BOOK 2005 PAGE 355 No. FEE \$ SALT LAKE COUNTY RECORDER	NUMBER ACCOUNT 1 OF 2 SHEETS
-------------------------	--	---	---	--	--	--	------------------------------------

