

SURVEYOR'S CERTIFICATE

I, RICHARD D. LAMBERT, do hereby certify that I am a Registered Civil Engineer, and or Land Surveyor, and that I hold certificate No. 2305, as prescribed under the laws of the State of Utah. I further certify that by authority of the Owners, I have made a survey of the tract of land shown on this plat and described below, and have subdivided said tract of land into lots and streets, hereafter to be known as MILL HOLLOW SUBDIVISION and that same has been correctly surveyed and staked on the ground as shown on this plat.

Table with columns: COURSE, DIST., BOUNDARY DESCRIPTION, REMARKS. Contains detailed survey data for the subdivision.

DATE 9-16-71 RICHARD D. LAMBERT, CERTIFICATE NO. 2305

OWNER'S DEDICATION

Know all men by these presents that, the undersigned owner (s) of the above described tract of land, having caused same to be subdivided into lots and streets to be hereafter known as the MILL HOLLOW SUBDIVISION do hereby dedicate for perpetual use of the public all parcels of land shown on this plat as intended for Public use.


In witness whereof we have hereunto set our hands this 24th day of January, A.D., 1973. Signatures: Roy E. Meloy, Katherine F. Meloy

ACKNOWLEDGMENT

STATE OF UTAH } S.S. County of Salt Lake } On the 24th day of January, A.D., 1973, personally appeared me, the undersigned Notary Public, in and for said County of Salt Lake, in said State of Utah, the signer(s) of the above Owner's dedication, two in number, who duly acknowledged to me that they signed it freely and voluntarily and for the uses and purposes therein mentioned.

MILL HOLLOW SUBDIVISION

LOCATED IN THE S.W. 1/4 N.W. 1/4 SECTION 36, T.15.-R.1E.

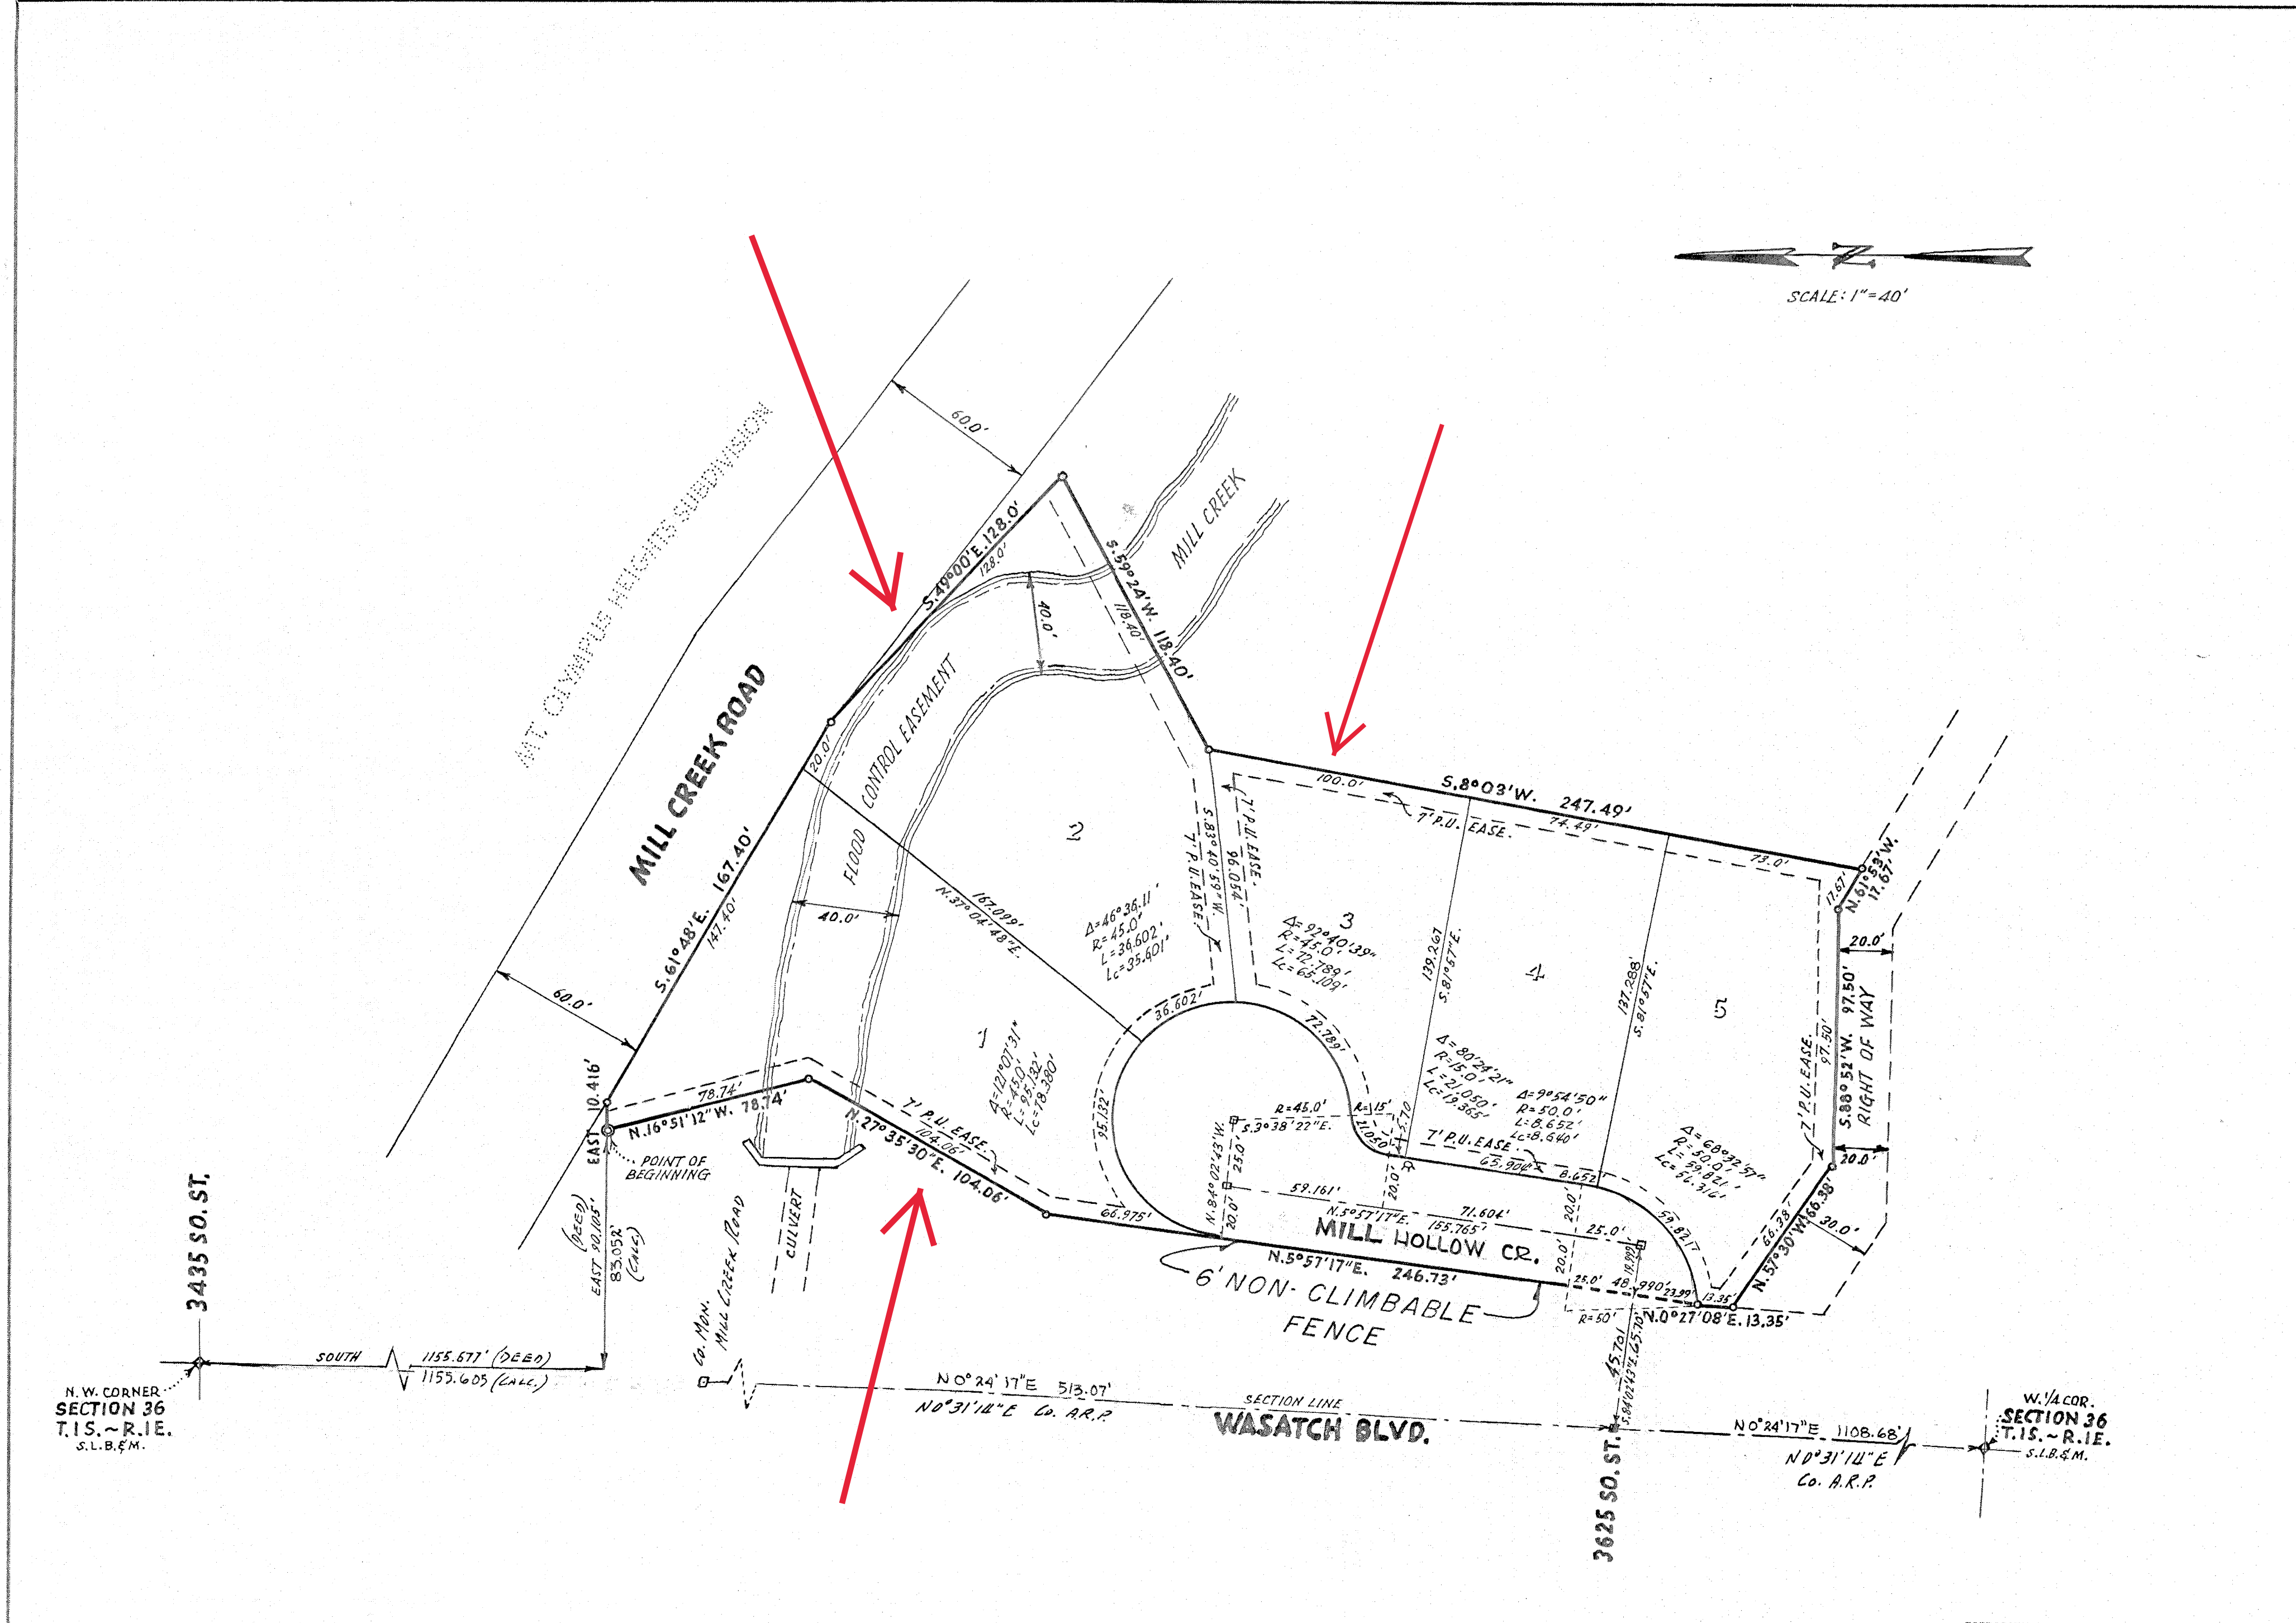

NOTES: 1.807 ACRES, 5 LOTS ALL 7' PUBLIC UTILITY EASEMENTS TO BE USED FOR SURFACE DRAINAGE. MONUMENTS TO BE INSTALLED. FIRE HYDRANTS TO BE INSTALLED.

This plat is made solely for the purpose of assisting in locating the property and Cottonwood Title Insurance Agency, Inc. assumes no liability for variation, if any, with actual survey.

Approval section with checkboxes for Planning Commission, Board of Health, Flood Control Dept, Surveyor's Certificate, Approval as to Form, and County Commission. Includes signatures and dates.

Notary Public section with signature of J. C. McDermid, Notary Public, Residing in Salt Lake County. Includes recording information: RECORDED #2539534, DATE 15 May 1973, TIME 10:34 A.M., BOOK NN, PAGE 99.

66-NN