


This map is provided solely for the purpose of assisting in locating the property and Cottonwood Title Insurance Agency, Inc. assumes no liability for variation, if any, with any actual survey.

THE VOID PLAT 'B'
 INCLUDING A VACATION OF PARCEL A, THE VOID PLAT 'A' SUBDIVISION
 PLEASANT GROVE CITY, UTAH COUNTY, UTAH

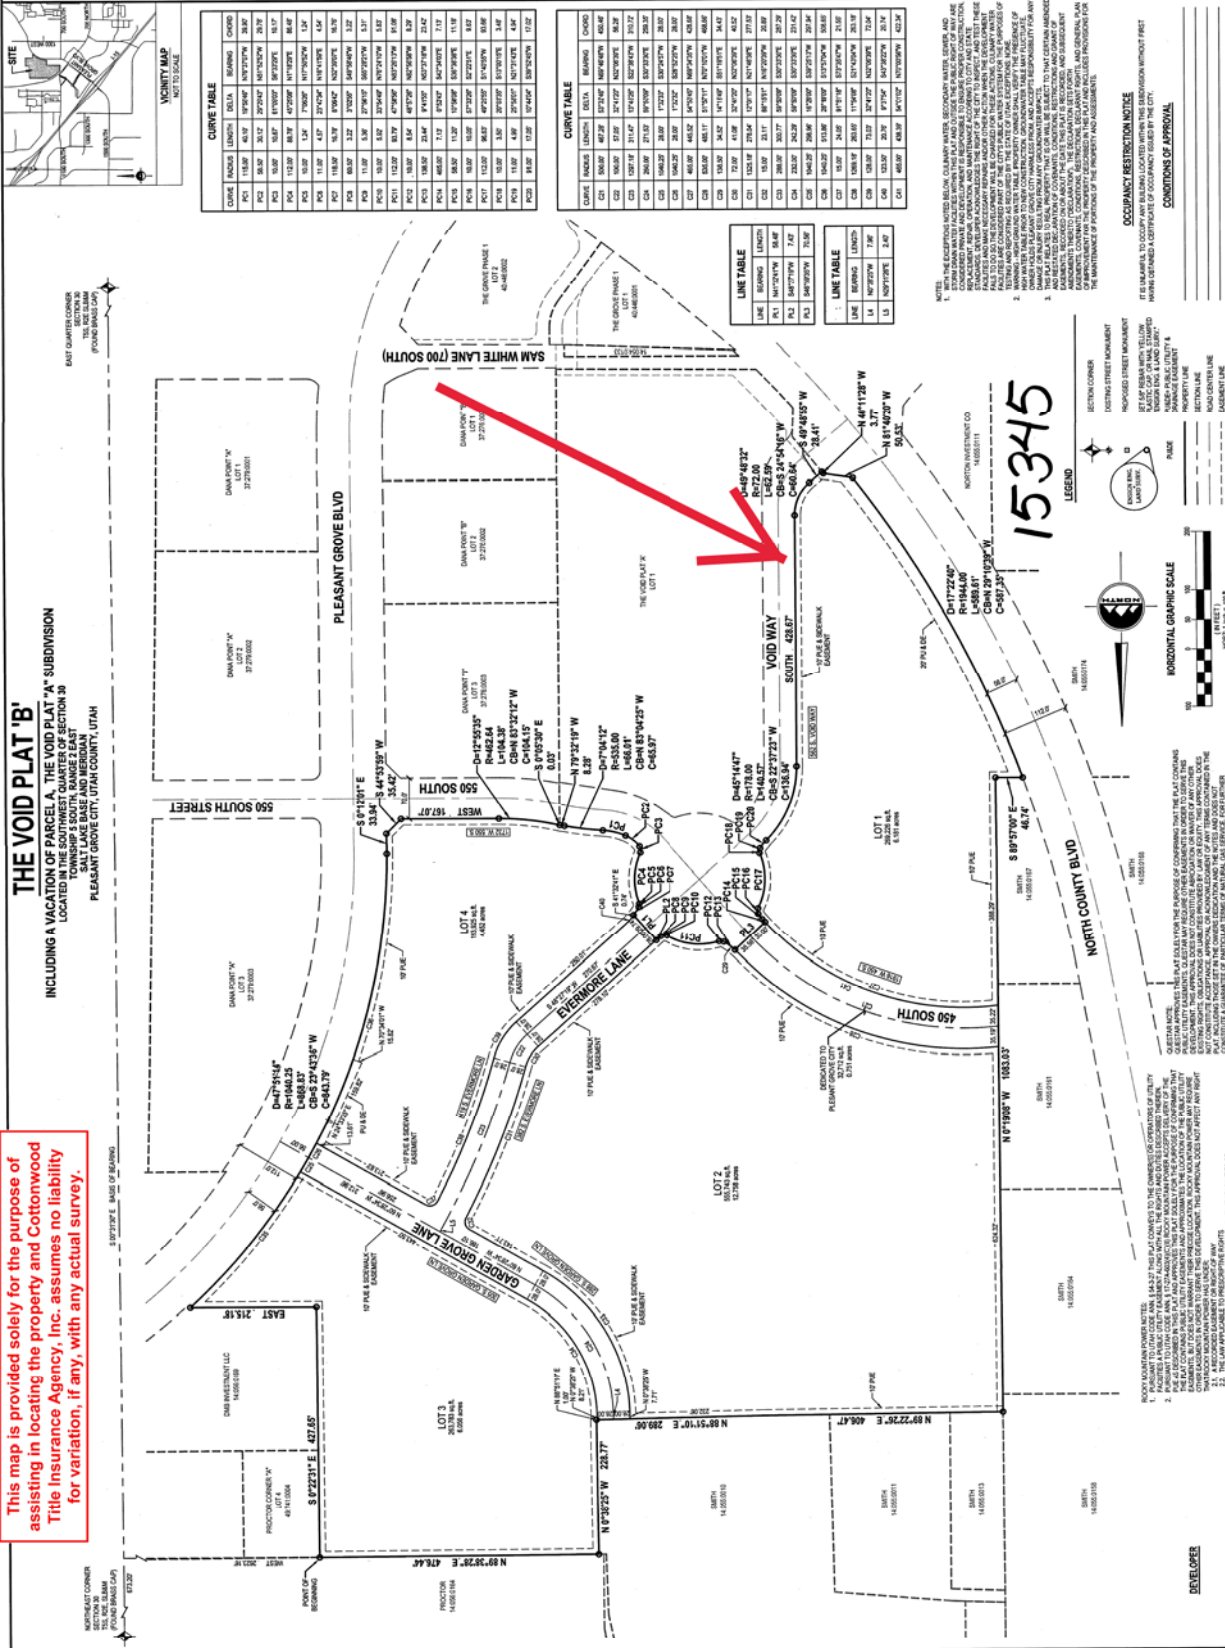












THE VOID PLAT 'B'
 INCLUDING A VACATION OF PARCEL A, THE VOID PLAT 'A' SUBDIVISION
 PLEASANT GROVE CITY, UTAH COUNTY, UTAH








