

SURVEYOR'S CERTIFICATE:
 I, Mark N Gregory, do hereby certify that I am a Professional Land Surveyor as prescribed by the laws of the State of Utah, and that I hold Certificate No. 334576. I further certify that this map represents the results of a field survey done under my supervision, and that the information shown hereon is true and correct to the best of my knowledge.

BOUNDARY DESCRIPTION (Book 10261 Page 7293)
 BEGINNING at a point which is North 89°58'30" East 268.41 feet along the Section line from the rivet marking the Southwest Corner of said Section 34, said point being at the westerly edge of a railroad bumper on the Salt Lake Garfield and Western Railroad; thence North 00°01'30" West 66.17 feet to the southerly right of way and no access line of the 1-80 Freeway on ramp known "D- LINE"; thence North 89°56'16" East (record East) 77.49 feet along said southerly line; thence continuing along said southerly line North 70°56'16" East (record North 71°00'00" East) 256.83 feet; thence leaving said southerly line North 89°58'30" East 1853.57 feet along a line being 150.00 feet, perpendicularly measured northerly, from the southerly section line of said Section 34, said line also being the northerly boundary line of said railroad property; thence SOUTH 0°01'30" East 183.00 feet; thence SOUTH 89°58'30" West 2173.85 feet along a line being 17.00 feet, perpendicularly measured northerly from the southerly boundary line of said railroad property; thence North 00°01'30" West 33.00 feet to the POINT OF BEGINNING.

Date: September 12, 2016

Mark N Gregory
 P.L.S. No. 334576




NARRATIVE:
 The purpose of this survey is to retrace the property described hereon in order to perform a boundary survey of said property to facilitate a pending transaction. The Salt Lake County monuments found marking the Corners of Sections 33 and 34, Township 1 North, Range 2 West, Salt Lake Base and Meridian and the Utah Department of Transportation RIGHT-OF-WAY monuments and plans for Project No. 1-80-3(12)105 are used to control the location of the subject property.

Record dimensions are shown in brackets [].

BASIS OF BEARING:
 The basis of bearing for this survey is North 89°57'51" East between the Southwest and South Quarter Corners of said Section 34.

LEGEND

	Section Corner Monument Found (As Noted)
	Property Boundary Line
	Right-of-Way Line
	Section Line
	Set Rebar W/ Cap Stamped "DOMINION ENGINEERING" (Unless Otherwise Noted)
	Found Property Monument (As Noted)
	Existing Wire Fence
	Existing Chain Link Fence
	Existing Railroad Tracks
	Existing Overhead Electric Line
	Existing Utility Pole
	Existing Electric Box, Guy Anchor

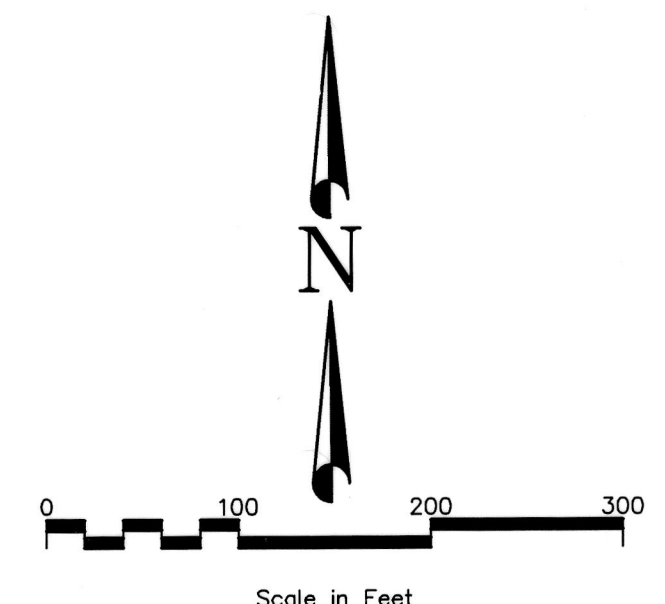

P:\SIGW RR West Interchange 2550\SURVEY\Caballero.dwg\Caballero.dwg

DRAWN	MNG 9/16	CHECKED	JDP 9/16
DESIGNED		PROJECT ENGINEER	
APPROVED	JDP	PROJECT MANAGER	

SALT LAKE GARFIELD & WESTERN RAILWAY
SALT LAKE CITY, SALT LAKE COUNTY, UTAH



RECORD OF SURVEY
7200 WEST STREET & INTERSTATE 80
LOCATED IN THE SW 1/4 OF SECTION 34, T. 1 N., R. 2 W. & THE NW 1/4 SECTION 3, T. 1 S., R. 2 W., S.L.B.&M.

PROJECT NO.	2550-02
SHEET NO.	1 of 1
FILE NAME:	Caballero
SCALE:	1"=100'

S2016-09-0697
Reid J. Demman, P.L.S.
SALT LAKE COUNTY SURVEYOR