


lot 5

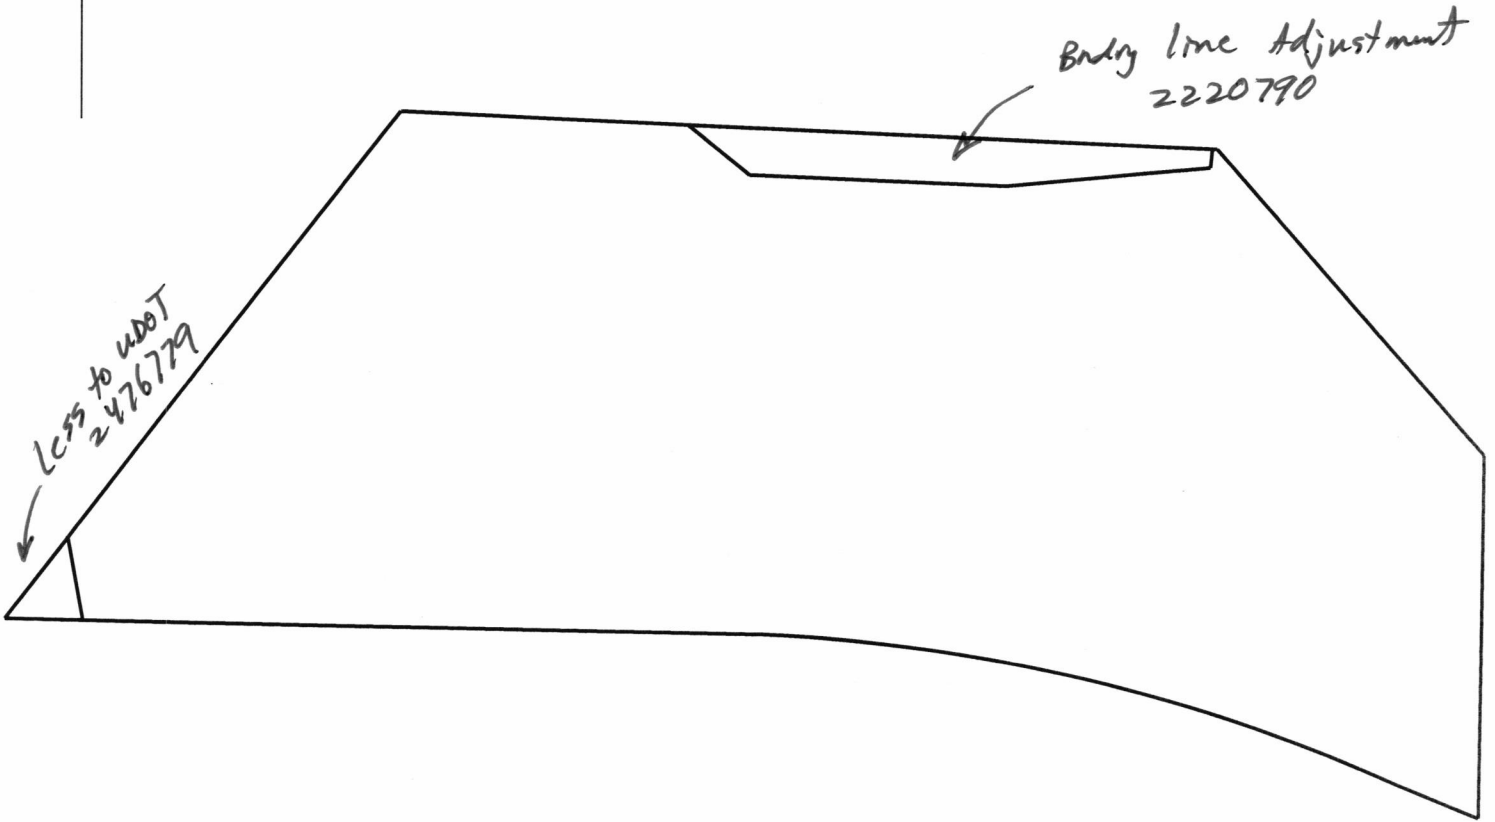

10/22/2020

Scale: 1 inch= 46 feet

File:

Tract 1: 0.8410 Acres (36632 Sq. Feet), Closure: n02.2641e 0.01 ft. (1/89027), Perimeter=890 ft.

Tract 2: 0.0042 Acres (182 Sq. Feet), Closure: s87.3940w 0.01 ft. (1/11764), Perimeter=63 ft.

Tract 3: 0.0260 Acres (1134 Sq. Feet), Closure: s48.1246e 0.01 ft. (1/46596), Perimeter=259 ft.

- | | |
|---|---------------------------------|
| 01 /s0w 31.88 | 24 /n88.5932w 181.45 |
| 02 /s90w 66.55 | 25 n38.21e 24.41 |
| 03 /s00.58w 650 | 26 s10.2614e 19.80 |
| 04 /n89.02w 601.10 | 27 n88.5932w 18.73 |
| 05 Rt, r=75.00, delta=021.0520, arc=27.61, chord=n78.2920w 27.45 | 28 @0 (Less Adjustment 2220790) |
| 06 /n67.5640w 122.22 | 29 /n89.02w 745.24 |
| 07 Lt, r=415.22, delta=021.3932, arc=159.96, chord=n76.4926w 156.03 | 30 /s38.21w 565.46 |
| 08 /n88.5932w 181.45 | 31 /s51.39e 49.50 |
| 09 n38.21e 152.92 | 32 /s87.3542e 68.51 |
| 10 s87.3542e 195.15 | 33 s87.3542e 125.42 |
| 11 s41.2753e 96.66 | 34 s05.1459w 4.49 |
| 12 s00.58w 85.81 | 35 s85.1249w 16.36 |
| 13 n67.5640w 20.58 | 36 s84.3732w 32.67 |
| 14 Lt, r=415.22, delta=021.3932, arc=156.96, chord=n76.4926w 156.03 | 37 n87.4325w 61.4 |
| 15 n88.5932w 181.45 | 38 n51.2802w 18.82 |
| 16 @0 (Less WD 2476779) | |
| 17 /s0w 31.88 | |
| 18 /s90w 66.55 | |
| 19 /s00.58w 650 | |
| 20 /n89.02w 601.10 | |
| 21 Rt, r=75.00, delta=021.0520, arc=27.61, chord=n78.2920w 27.45 | |
| 22 /n67.5640w 122.22 | |
| 23 Lt, r=415.22, delta=021.3932, arc=159.96, chord=n76.4926w 156.03 | |