
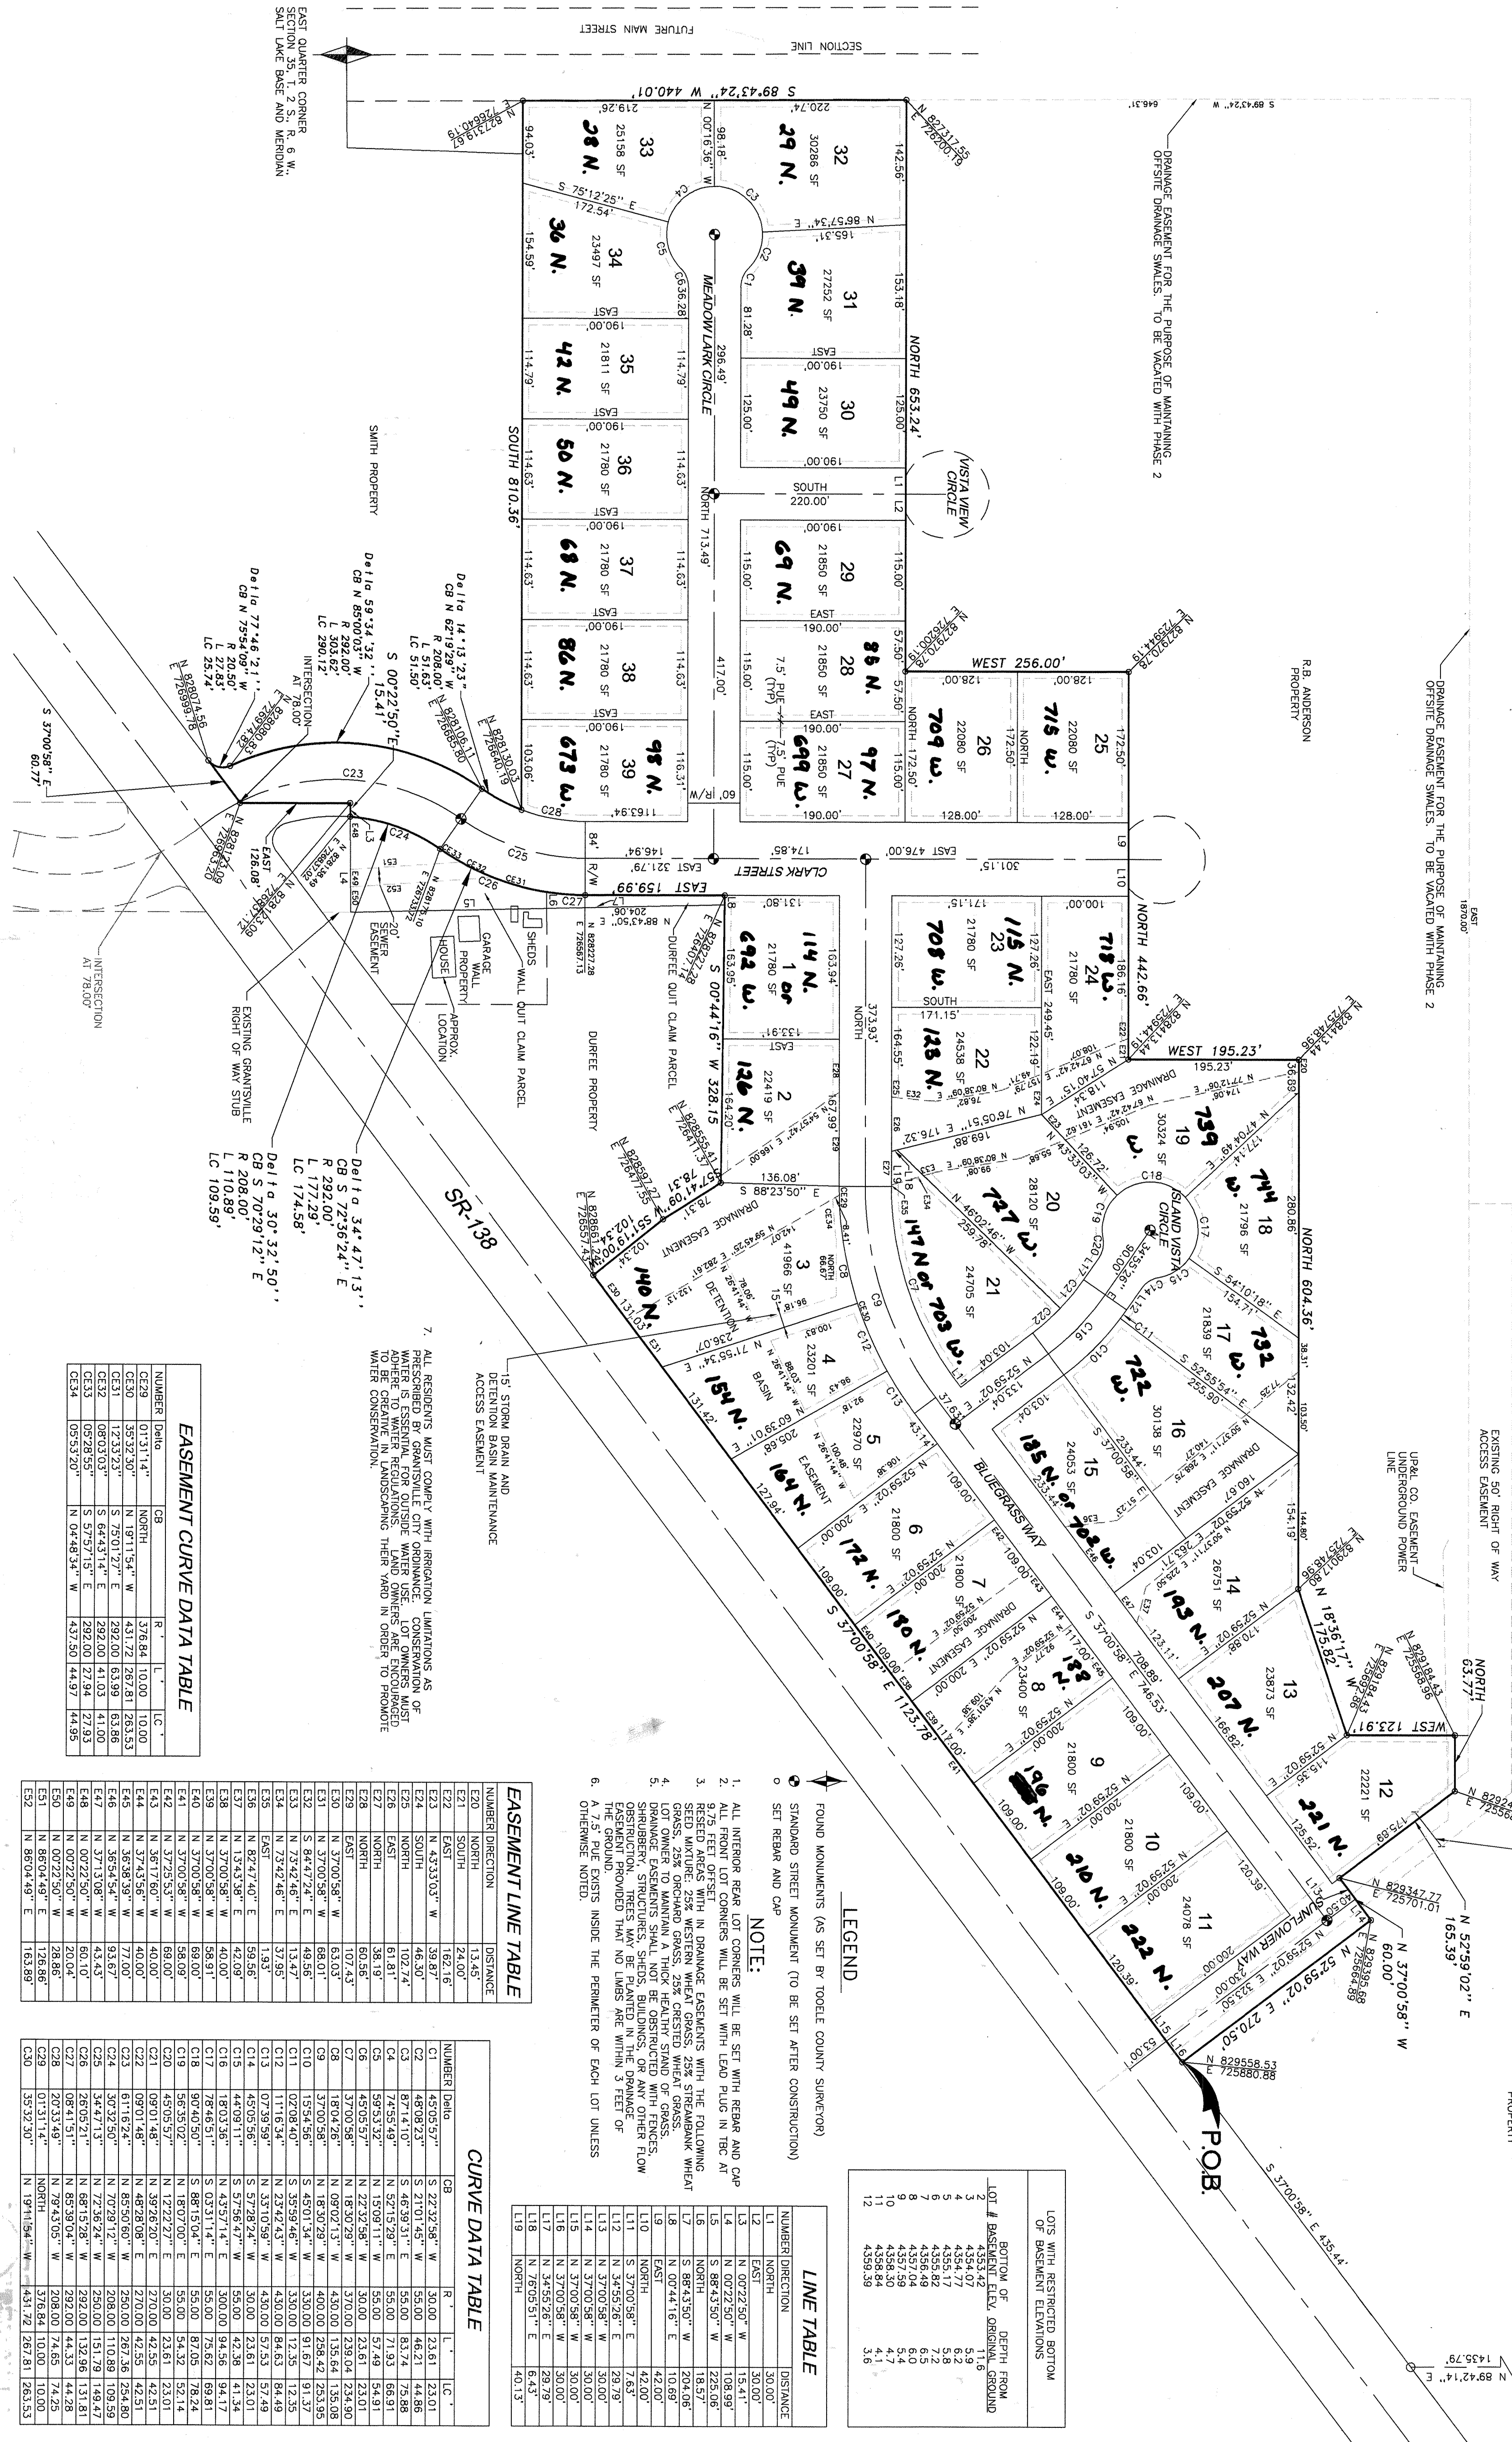


LITTLE RENO ESTATES PHASE 1

FINAL PLAT

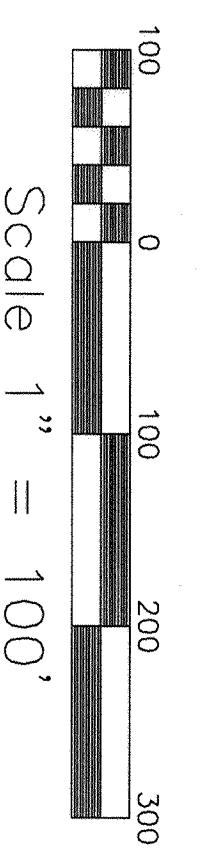



LEGEND

- FOUND MONUMENTS (AS SET BY TOOELE COUNTY SURVEYOR)
STANDARD STREET MONUMENT (TO BE SET AFTER CONSTRUCTION)
SET REBAR AND CAP

NOTE:

- ALL INTERIOR NEAR LOT CORNERS WILL BE SET WITH REBAR AND CAP
ALL FRONT LOT CORNERS WILL BE SET WITH LEAD PILE IN TBC AT
REGULATED AREAS WITH IN DRAINAGE EASEMENTS WITH THE FOLLOWING
SEED MIXTURE: 25% WESTERN WHEAT, 25% CRESTED WHEAT GRASS,


LINE TABLE

Table with columns: NUMBER, DIRECTION, DISTANCE.

EASEMENT LINE TABLE

Table with columns: NUMBER, DIRECTION, DISTANCE.

CURVE DATA TABLE


EASEMENT CURVE DATA TABLE


OWNER'S DEDICATION, CORPORATE ACKNOWLEDGMENT, SURVEYOR'S CERTIFICATE, BASIS OF BEARING & COORDINATES, and recording information including date and fees.

Professional information including Wilding Engineering logo, contact details, and approval signatures from various officials.

LITTLE RENO ESTATES PHASE 1