


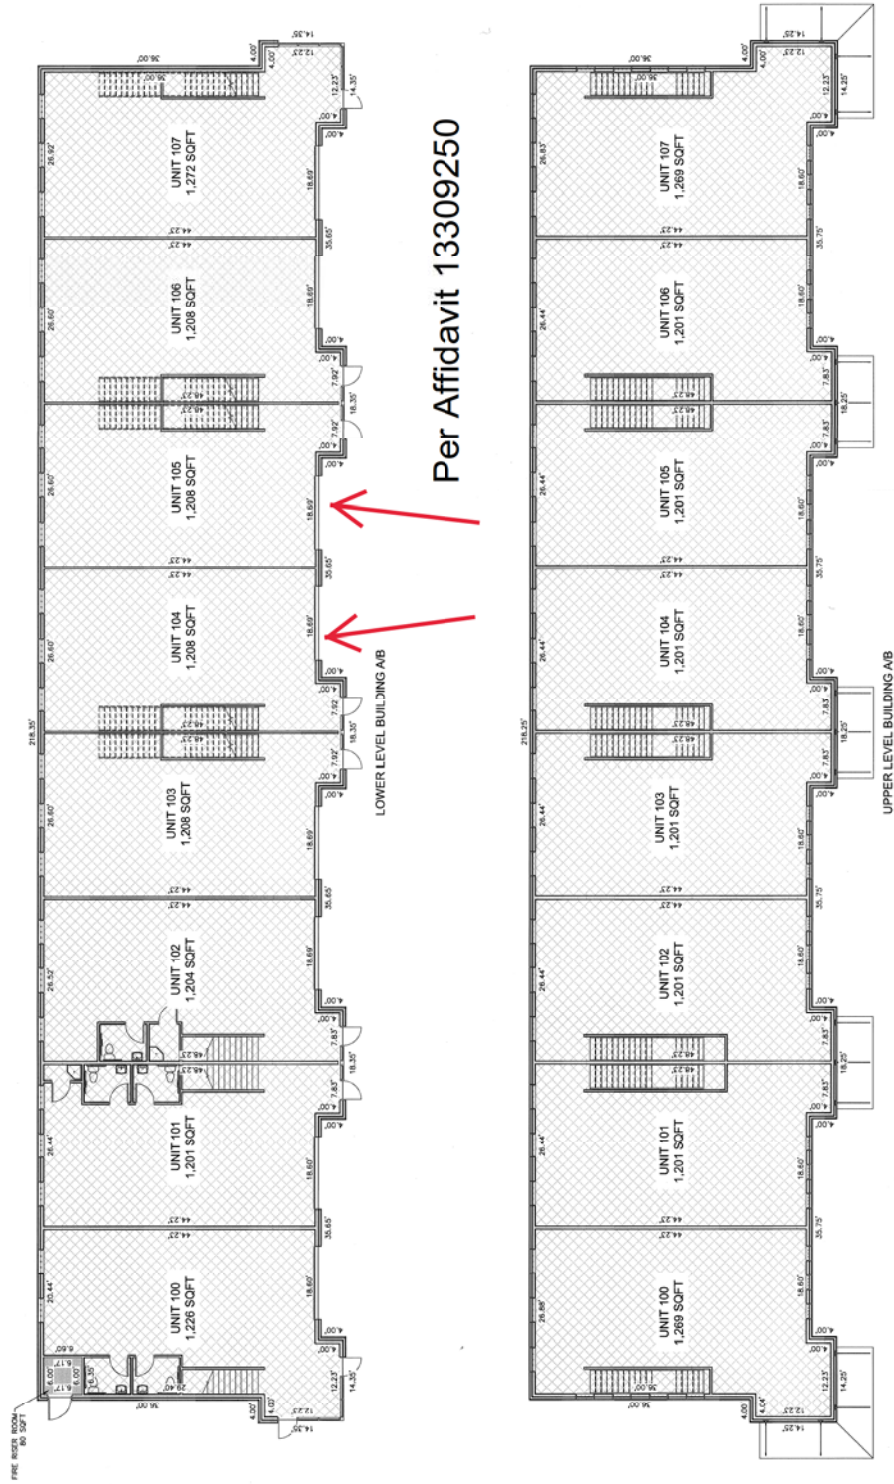

DRAPER COVE CONDOMINIUM
 AMENDING A PORTION OF LOTS 2 & 3, DRAPERVILLE SUBDIVISION
 LOCATED IN THE SOUTHWEST QUARTER OF SECTION 29,
 TOWNSHIP 3 SOUTH, RANGE 1 EAST,
 SALT LAKE BASE AND MERIDIAN
 JULY 2019



This map is provided solely for the purpose of assisting in locating the property and Cottonwood Title Insurance Agency, Inc. assumes no liability for variation, if any, with any actual survey.


C:\Users\Nelson\AppData\Local\Microsoft\Windows\Temp\AutoPublish_15068\15068.Plot.dwg
 PLOT DATE: Oct 02, 2019

WILDING
ENGINEERING
 1475 S. BIRCH AVE. SUITE 200
 WEST VALLEY CITY, UT 84119
 WWW.WILDINGENGINEERING.COM


NOTE: ALL MEASUREMENTS, LENGTHS, BEARS AND ELEVATIONS WERE FIELD MEASURED BY THE SURVEYOR. ALL DIMENSIONS, AREA, AREA, ELEVATION, AND DIMENSIONS SHOULD BE FIELD VERIFIED.



DRAPER COVE CONDOMINIUM
 AMENDING A PORTION OF LOTS 2 & 3, DRAPERVILLE SUBDIVISION
 LOCATED IN THE SOUTHWEST QUARTER OF SECTION 29,
 TOWNSHIP 3 SOUTH, RANGE 1 EAST,
 SALT LAKE BASE AND MERIDIAN
 JULY 2019

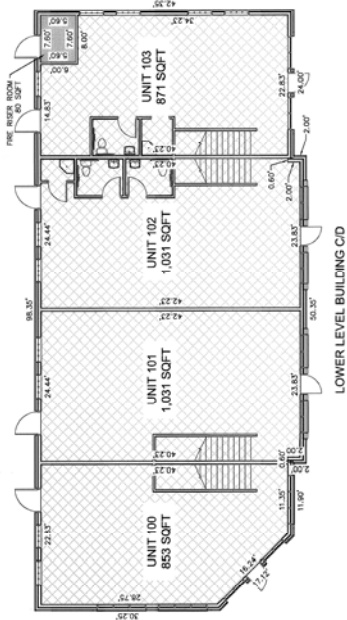

LOWER LEVEL BUILDING C/D

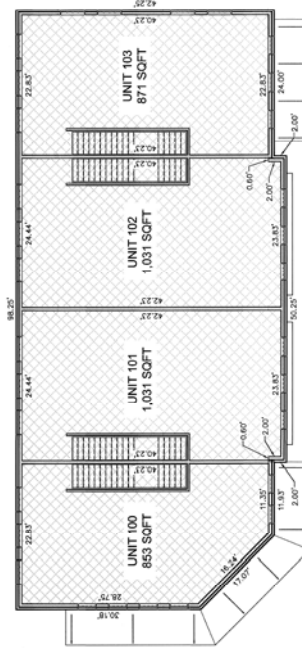

UPPER LEVEL BUILDING C/D

This map is provided solely for the purpose of assisting in locating the property and Cottonwood Title Insurance Agency, Inc. assumes no liability for variation, if any, with any actual survey.

C:\Users\jackson\AppData\Local\Temp\AutoPublish...150598\190418_Plot.dwg
 PLOT DATE: Oct 02, 2019


PRIVATE OWNERSHIP
 UNITS COMMON AREA




NOTE: ALL BUILDING DIMENSIONS, FLOOR PLANS, AND CONSTRUCTION SHALL BE PROVIDED PRIOR TO CONSTRUCTION. ALL AREAS, ELEVATIONS, AND DIMENSIONS SHOULD BE FIELD VERIFIED.




DRAPER COVE CONDOMINIUM
 AMENDING A PORTION OF LOTS 2 & 3, DRAPERVILLE SUBDIVISION
 LOCATED IN THE SOUTHWEST QUARTER OF SECTION 29,
 TOWNSHIP 3 SOUTH, RANGE 1 EAST,
 SALT LAKE BASE AND MERIDIAN
 JULY 2019

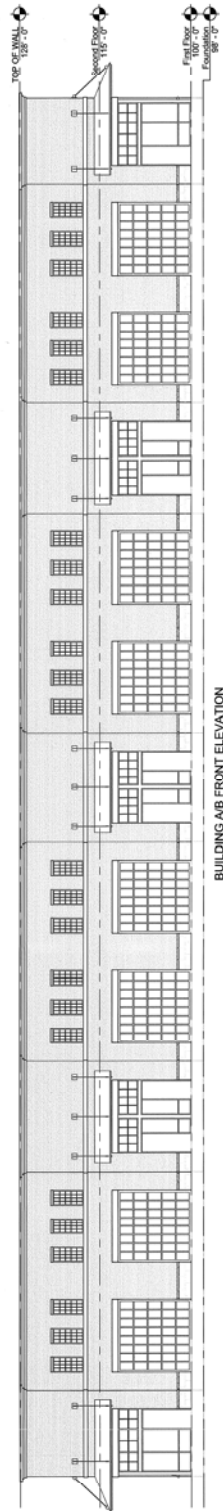


BUILDING A8 FRONT ELEVATION

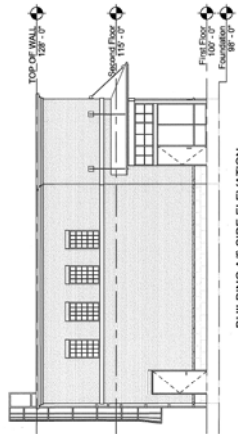

BUILDING A8 SIDE ELEVATION

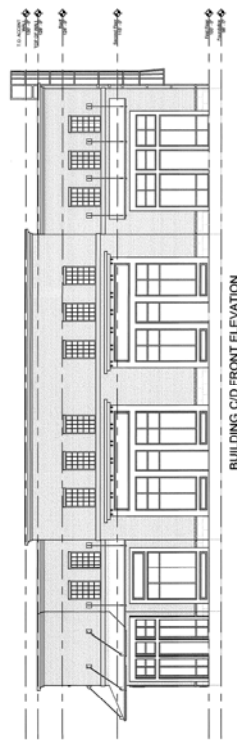

BUILDING C/D FRONT ELEVATION

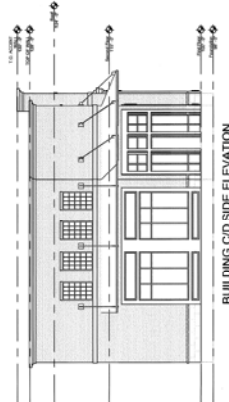

BUILDING C/D SIDE ELEVATION

C:\Users\kelson\AppData\Local\Temp\AutoCad\15096\19048 Plot.dwg
 PLOT DATE: Oct 02, 2019



NOTE: ALL BUILDING DIMENSIONS, FLOOR PLANS AND ELEVATIONS WERE MADE PROVIDED BY THE ARCHITECT PRIOR TO CONSTRUCTION. ALL HEIGHTS, ELEVATIONS, AND DIMENSIONS SHOULD BE FIELD VERIFIED.

This map is provided solely for the purpose of assisting in locating the property and Cottonwood Title Insurance Agency, Inc. assumes no liability for variation, if any, with any actual survey.