


I FURTHER CERTIFY THAT BY AUTHORITY OF THE OWNERS, I HAVE MADE A SURVEY OF THE TRACT OF LAND SHOWN ON THIS PLAT AND DESCRIBED BELOW, AND HAVE SUBDIVIDED SAID TRACT OF LAND INTO LOTS AND EASEMENTS HEREAFTER TO BE KNOWN AS:

**E-CENTER RETAIL SUBDIVISION**

AND THAT THE SAME HAS BEEN CORRECTLY SURVEYED AND STAKED ON THE GROUND AS SHOWN ON THIS PLAT.

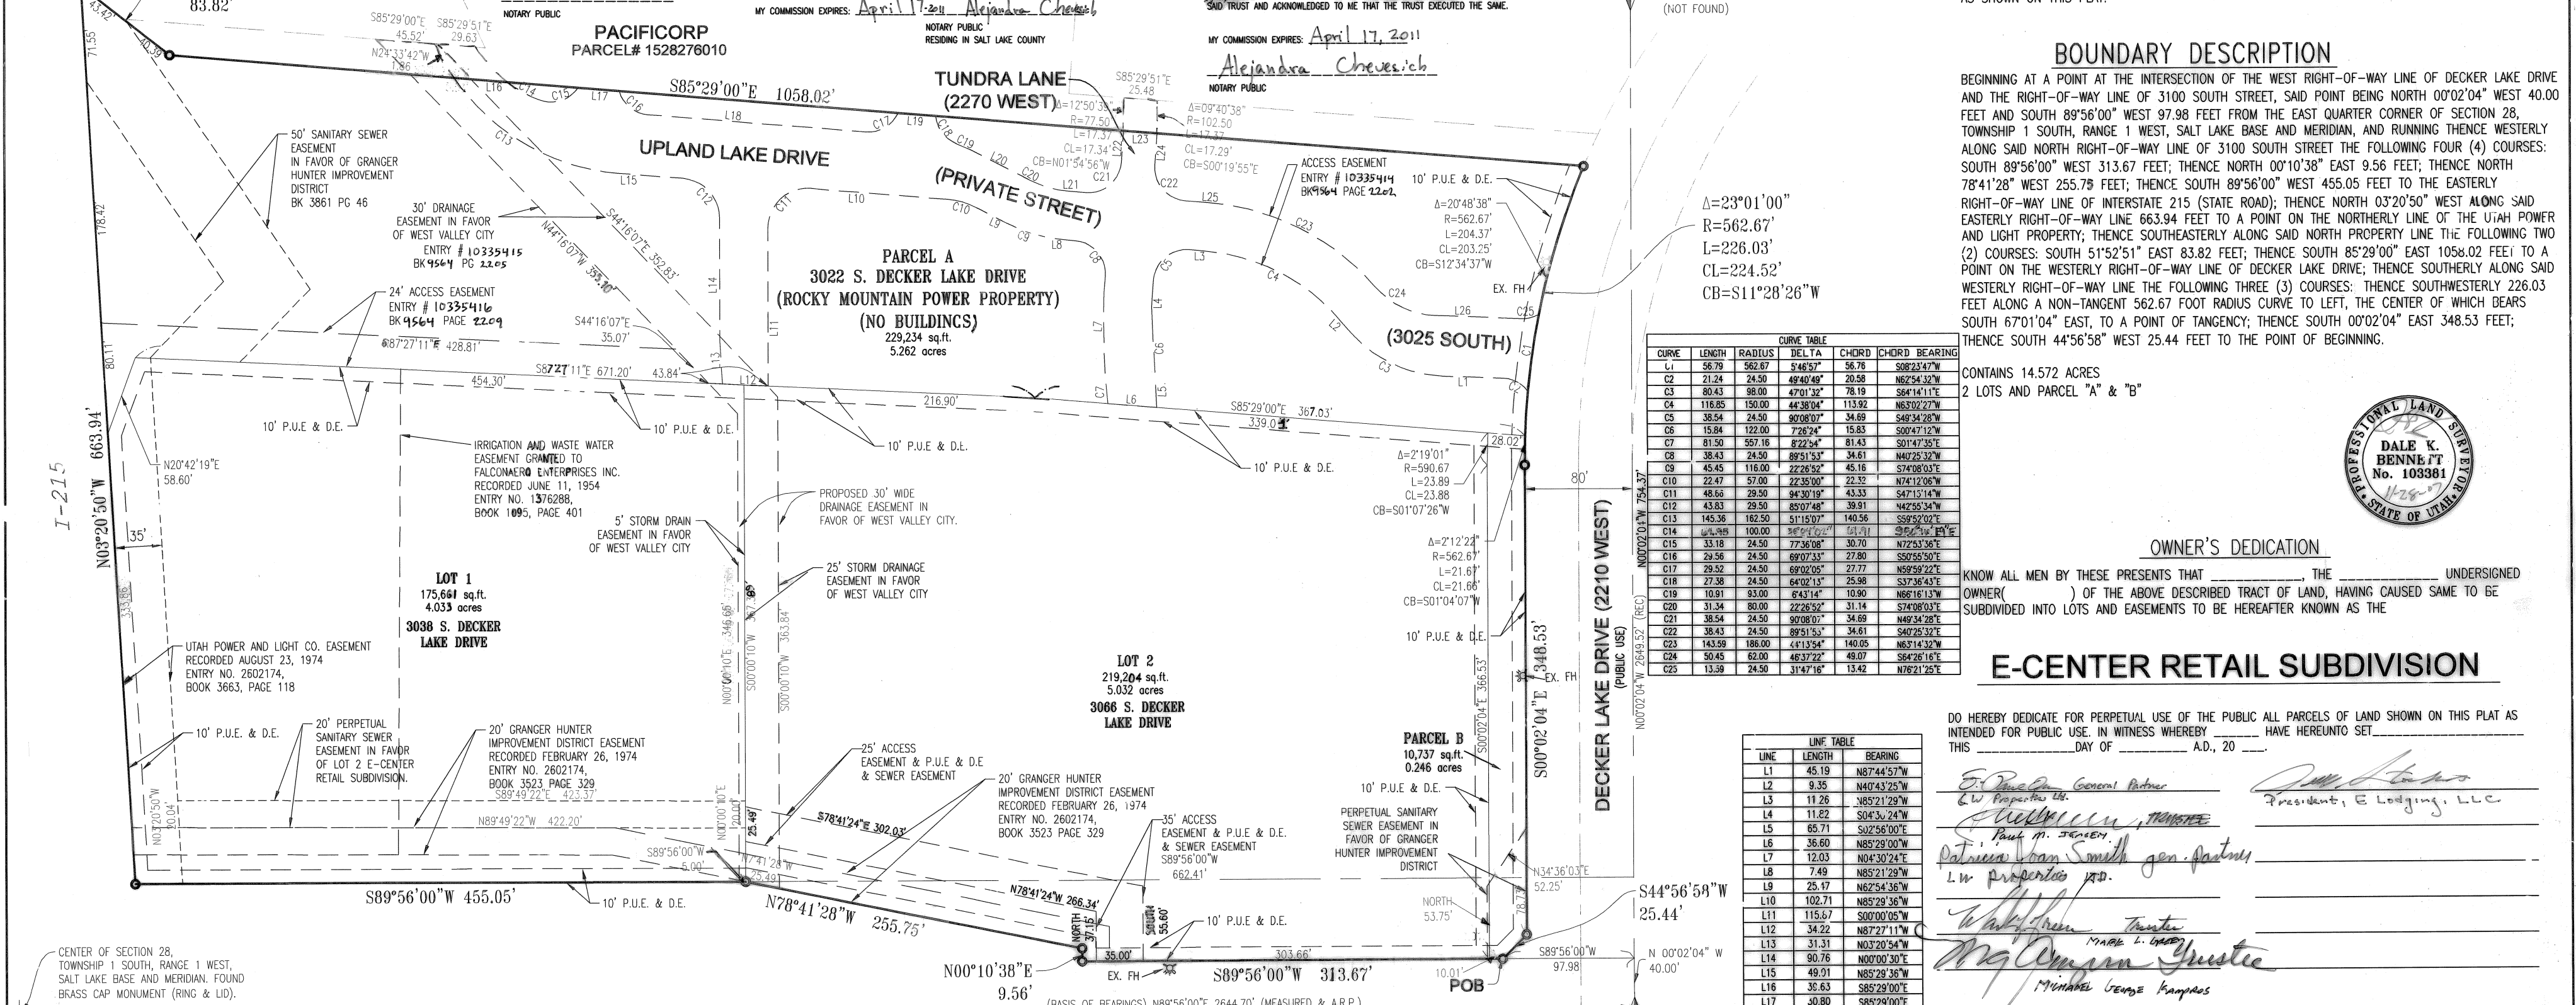

**NOTES:**

- OFFSET PINS TO BE PLACED IN THE BACK OF CURB AND 3/8" X 24" REBAR WITH NUMBERED SURVEY CAP TO BE PLACED AT ALL LOT CORNERS. NAIL AND WASHER TO BE REPLACED AT LOT CORNERS WHICH FALL UPON ASPHALT OR CONCRETE SURFACES.
- A PRIVATE STORM DRAINAGE EASEMENT IS HEREBY GRANTED TO OWNERS OF LOTS 1 & 2 FOR ACCESS ACROSS EACH LOT TO CLEAN AND MAINTAIN STORM DRAIN FACILITIES WHICH CROSS EACH LOT.
- EROSION CONTROL MUST BE PRACTICED DURING ALL PHASES OF CONSTRUCTION.
- A CROSS ACCESS EASEMENT IS HEREBY GRANTED TO OWNERS OF LOTS 1 & 2 FOR ACCESS ACROSS EACH LOT OVER FUTURE PAVED AREAS FOR FUTURE PLANS TO BE SUBMITTED AND APPROVED BY WEST VALLEY CITY.

**LEGEND**

- SECTION CORNER MONUMENT
- SUBDIVISION BOUNDARY CORNER (SET 5/8" X 24" BAR W/ CAP BENCHMARK ENG)
- BOUNDARY LINE
- PUE & DE EASEMENT LINE
- PUBLIC UTILITIES AND DRAINAGE EASEMENT

**ACKNOWLEDGMENT**

STATE OF UTAH } S.S.  
County of Salt Lake








MY COMMISSION EXPIRES: \_\_\_\_\_

**APPROVED BY:**

**BENCHMARK ENGINEERING AND LAND SURVEYING**  
PROFESSIONAL CIVIL ENGINEERING & LAND SURVEYING SERVICES  
9100 SOUTH STATE STREET SUITE #100 SANDY, UTAH 84070  
OFFICE: (801) 542-7192; FAX (801) 542-7195

WEST VALLEY CITY PLANNING COMMISSION










RECORDED # 10438119

STATE OF UTAH, COUNTY OF SALT LAKE, RECORDED AND FILED AT THE REQUEST OF West Valley City

DATE 5-28-09 TIME 1:11 PM BOOK 2008 PAGE 191



