

201 MOUNTAIN VIEW PARK

A COMMERCIAL SUBDIVISION LOCATED IN THE SOUTHWEST QUARTER OF SECTION 23, TOWNSHIP 1 SOUTH, RANGE 2 WEST, SALT LAKE BASE & MERIDIAN WEST VALLEY CITY, UTAH

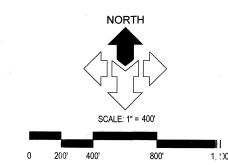

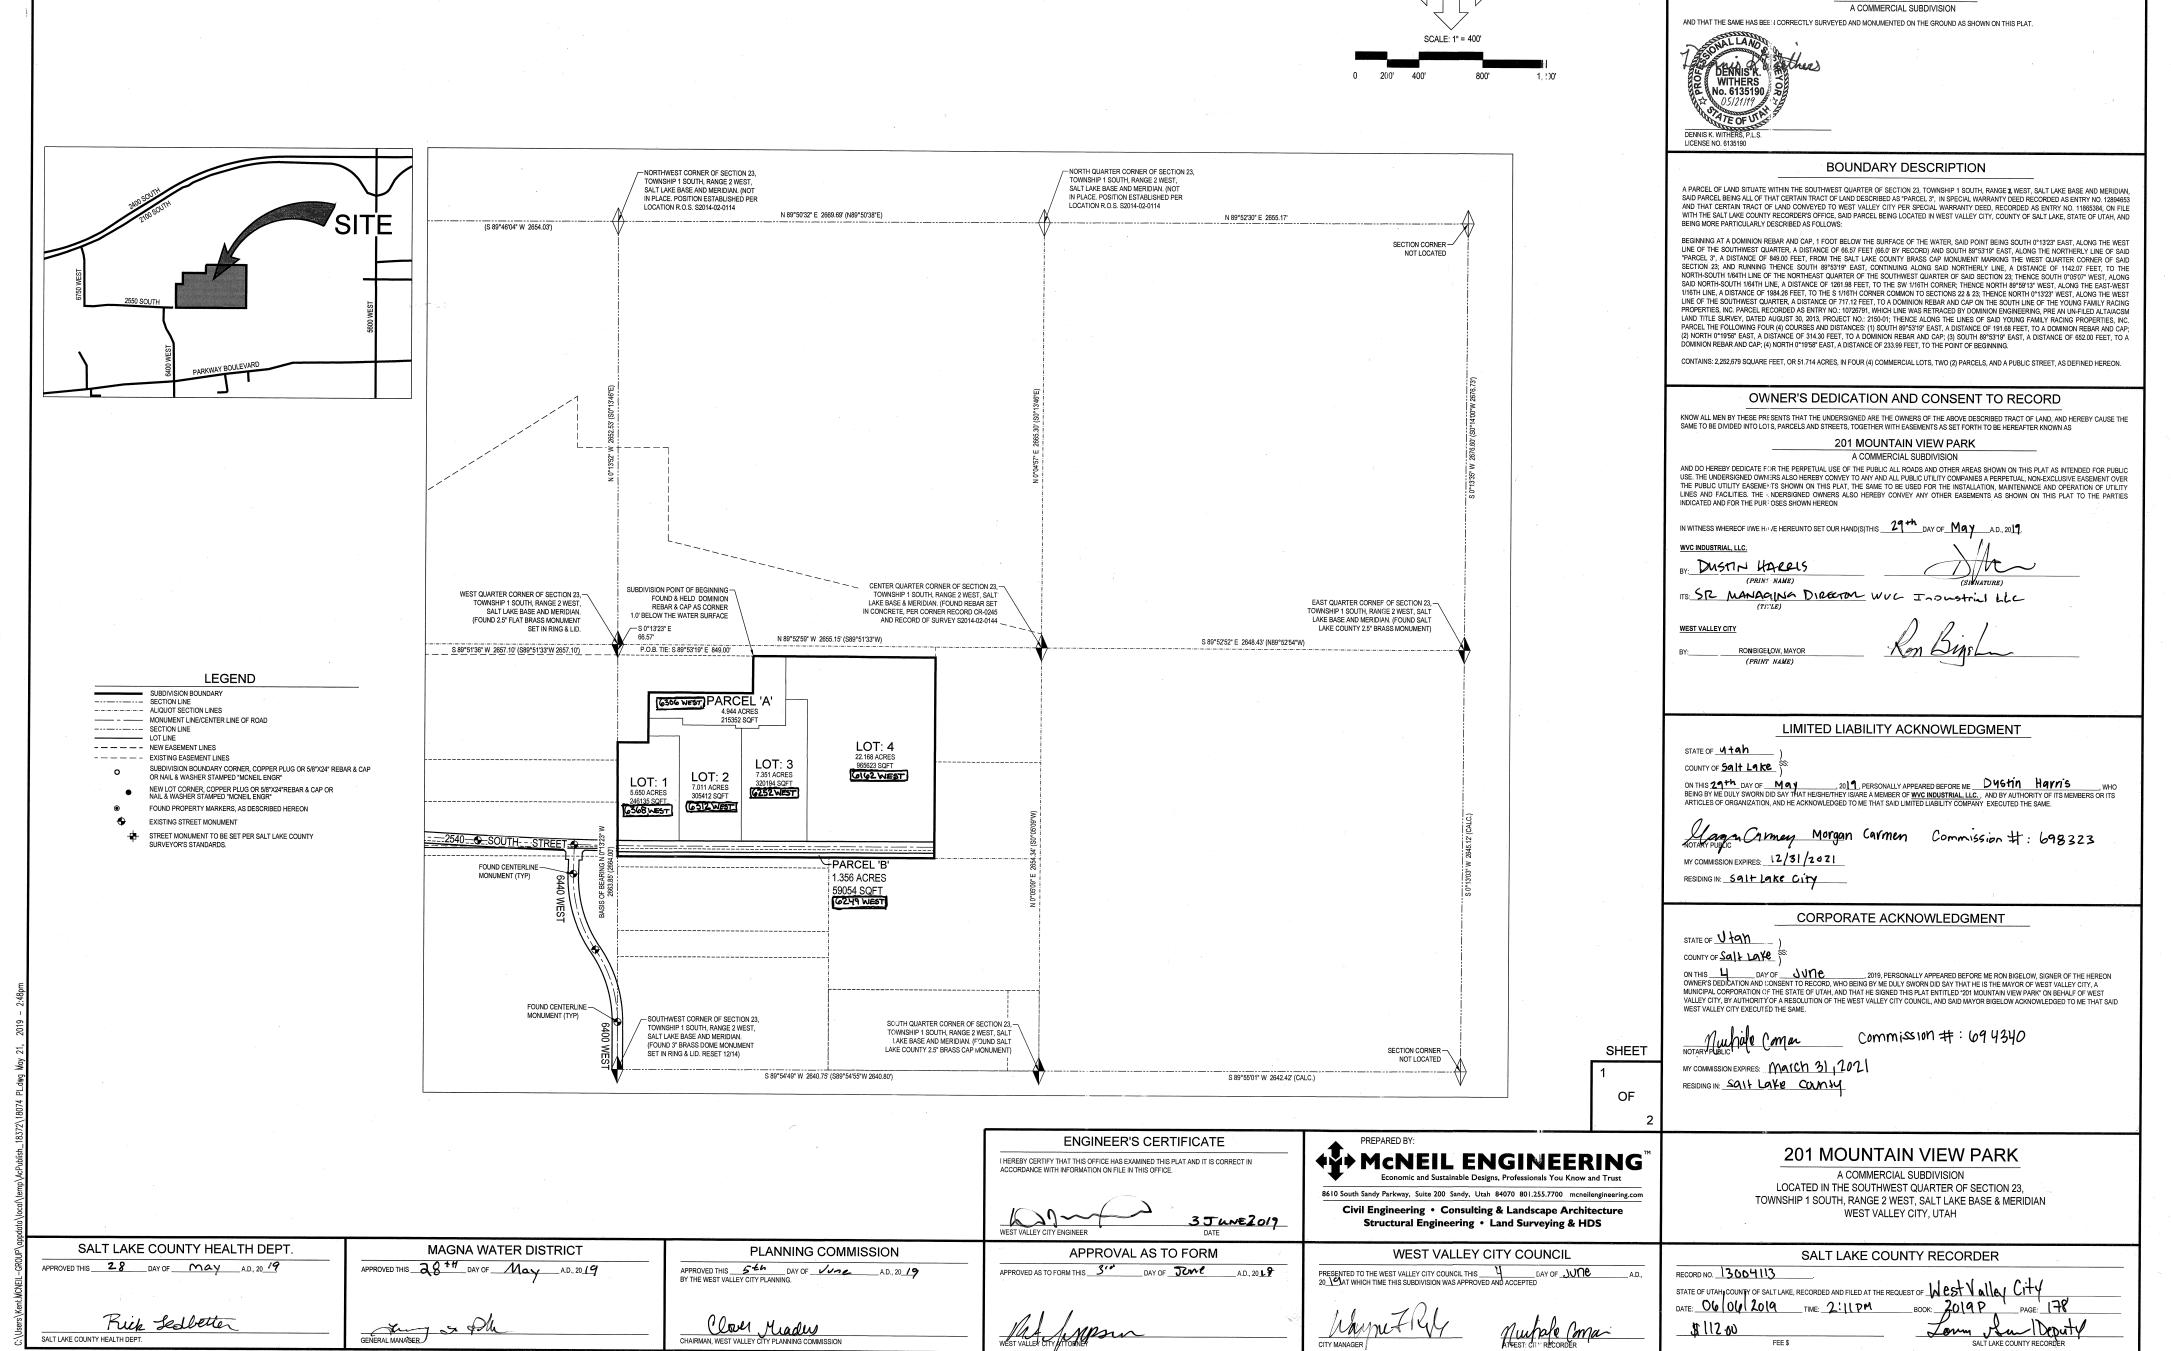

SURVEYOR'S CERTIFICATE

I, DENNIS K. WITHERS DO HEREBY CERTIFY THAT I AM A PROFESSIONAL LAND SURVEYOR, AND THAT I HOLD LICENSE NO. 6135190 IN ACCORDANCE WITH TITLE 58, CHAPTER 22, PROFESSIONAL ENGINEERS AND PROFESSIONAL LAND SURVEYORS ACT, HAVE COMPLETED A SURVEY OF THE PROPERTY DESCRIBED ON THIS PLAT IN ACCORDANCE WITH SECTION 17-23-17 AND HAVE VERIFIED ALL MEASUREMENT AND HAVE PLACED MONUMENTS AS REPRESENTED ON THIS PLAT. AS PRESCRIBED UNDER THE LAWS OF THE STATE OF UTAH. I FURTHER CERTIFY THAT BY THE AUTHORITY OF THE OWNERS, I HAVE MADE A SURVEY OF THE TRACT OF LAND SHOWN ON THIS PLAT AND DESCRIBED HEREON, AND HAVE SUBDIVIDED SAID TRACT INTO LOTS, PARCELS, AND STREETS. TOGETHER WITH EASEMENTS, HEREAFTER TO BE KNOWN AS

201 MOUNTAIN VIEW PARK

