WHEN RECORDED MAIL TO:

Questar Regulated Services Company P.O. Box 45360, Right-of-Way Salt Lake City, UT 84145-0360 05864nrw.26

ENT 149272:2003 PG 1 of 4 RANDALL A. COVINGTON UTAH COUNTY RECORDER 2003 Sep 11 9:42 am FEE 16.00 BY SFS RECORDED FOR QUESTAR REGULATED SERV

Space above for County Recorder's use

## NOTICE OF EXISTING RIGHT-OF-WAY AND EASEMENT UT 05864

QUESTAR GAS COMPANY (Questar Gas) is the present owner of a right-of way and easement (Easement) dated May 1, 1953 from Thomas M. Ashby and Edna Ashby to Utah Natural Gas Company recorded May 19, 1953 as Entry #5749 in Book 615 at Page(s) 595-597 of the records of Utah County, State of Utah. Questar Gas more specifically defines the Easement as a 60 foot wide strip of land (Reserved Right-of-Way) for a natural gas pipeline(s) with all rights contained in the Easement, including rights of ingress and egress to said Reserved Right-of-Way. The centerline of the Reserved Right-of-Way crosses the following described lands:

BEGINNING AT A POINT WHICH IS EAST 427.56 FT AND SOUTH 660.00 FT FROM THE NORTHWEST CORNER OF SECTION 20, T.8S., R.3E., SALT LAKE BASE AND MERIDIAN, SAID POINT BEING ON THE SOUTH LINE OF SAID ORIGINAL PARCEL; THENCE N 11°29'31" E 336.75 FT, MORE OR LESS, TO A POINT ON THE NORTH LINE OF SAID ORIGINAL PARCEL AND THE POINT OF TERMINUS.

The Reserved Right-of-Way is shown on the attached Exhibit A and is by this reference made a part of this document.

Questar Gas has the right of ingress and egress over and across the Reserved Right-of-Way for the purpose of laying, maintaining, operating, replacing and removing said natural gas pipeline(s). Questar Gas interprets the Easement and the Reserved Right-of-Way to mean that above ground structures and buildings are prohibited within the Reserved Right-of-Way. This prohibition applies to brick, concrete or block fences. As a matter of policy Questar Gas will permit wooden and/or chain link fences on the Reserved Right-of-Way, if the owners follow the property line and cross the Reserved Right-of-Way at an angle which is not less than 30° to the pipeline location and a 36 inch high gate is installed at each pipeline crossing for patrol and maintenance access. Landscaped areas are permitted within the Reserved Right-of-Way and over the pipeline as long as Questar Gas is notified of development plans and approves all proposed work prior to construction. Trees are not permitted within the Reserved Right-of-Way. The placement of lawn within the Reserved Right-of-Way does not require approval. Concrete and asphalt are not permitted within the Reserved Right-of-Way without the prior written consent of Ouestar Gas except for access to a home. Other utilities may be installed within the Reserved Right-of-Way with the written permission of Questar Gas. Such utilities must maintain a minimum of three feet horizontal clearance (five feet preferred), and a minimum of 12 inches vertical clearance at the crossing point between other said utilities and the pipeline. A minimum

ENT 149272:2003 PG 2 of 4

of three feet, but not more than six feet of cover must be maintained over the pipeline at all times. The ground contour cannot be changed within the Reserved Right-of-Way or anywhere near the Reserved Right-of-Way if these depths are compromised. Other utilities located within the Reserved Right-of-Way must comply with the Damage to Underground Facilities Act, Utah Code Ann. §§ 54-82-1 et seq.

For additional information contact Questar Regulated Services Company, Right-of-Way Department, 1140 West 200 South, P.O. Box 45360, Salt Lake City, Utah 84145-0360, Telephone: (801)324-5555.

Dated this  $26^{46}$  day of August, 2003.

**QUESTAR GAS COMPANY** 

Todd C. Cassity, Attorney-In-Fact


STATE OF UTAH


) ss.

COUNTY OF SALT LAKE

On the day of da

NOTARY PUBLIC
Daryn D. Christensen
1140 W 200 S... PO Box 45360
Salt Lake City. Utah 84145
My Commission Expires
September 1 2008
STATE OF UTAH

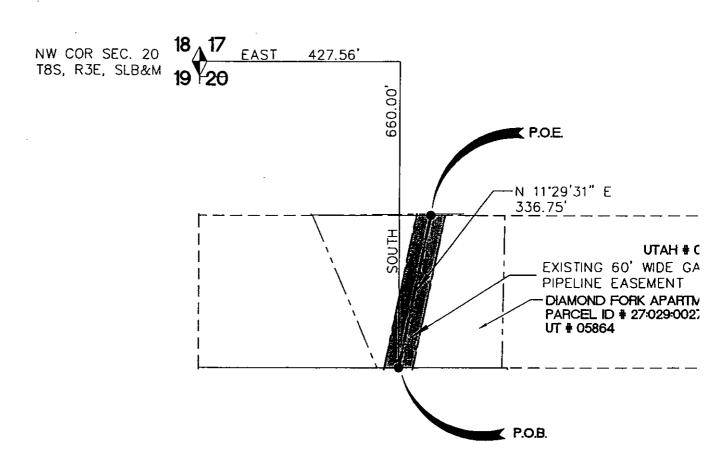

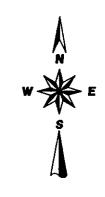

GRAPHIC SCALE 0' 100' 200' 400' Scole: 1"=200'

## SECTION 20 TOWNSHIP 8 SOUTH RANGE 3 EAST SALT LAKE BASE AND MERIDIAN UTAH COUNTY, UT

ENT 149272:2003 PG 4 of 4

## ORIGINAL R.O.W. UT # 05864:

CENTERLINE DESCRIPTION OF AN EUSTING 80' R.O.W. RESERVED FOR QUESTAR GAS COL:
BEGINNING AT A POINT WHICH IS EAST 427.56 FT AND SOUTH 860.00 FT FROM THE NORTHWEST
CORNER OF SECTION 20, T.8S., R.3E., SALT LAKE BASE AND MERIDIAN, SAID POINT BEING ON THE
SOUTH LINE OF SAID ORIGINAL PARCEL; THENCE N 11"29"31" E 336.75 FT, MORE OR LESS, TO A
POINT ON THE NORTH LINE OF SAID ORIGINAL PARCEL AND THE POINT OF TERMINUS.

THE ABOVE DESCRIPTIONS WERE PREPARED UNDER THE SUPERVISION OF JAMES DALE PITKIN, PROFESSIONAL LAND SURVEYOR IN UTAH \$171546, FROM THE RESULTS OF A FIELD SURVEY FOR QUESTAR GAS COMPANY.

BASIS OF BEARINGS, IS BETWEEN TWO FOUND SECTION CORNERS, BEING THE SOUTH 1/4 CORNER OF SECTION 8 (A FOUND BRASS CAP), AND THE SOUTHEAST CORNER OF SAID SECTION 8 (A FOUND BRASS CAP), TOWNSHIP B SOUTH, RANGE J EAST, SALT LAKE BASE & MERIDIAN, N 89'31'42" E 2656,67 FEET MEASURED BETWEEN FOUND MONUMENTS.

	=1:		vonte	@#B	-	at .	
w.a. –			PROJECT E	NGINEER	: B. LEE	A Thomas and the commencer was a non-security and	in the second
SURVEYED: S. DERBY 12/02			SECTION: 20			BIOLET OF HAY SECURED	
ORAWN:D. BARKER		01/03	TOWNSHIP: 8 S RANGE: J E		RIGHT-OF-WAY REQUIRED		
CHECKED: J. PITKIN 01/03		COUNTY/STATE: UTAH CO. UTAH			for a 24" PIPELINE UT # 05864		
APPROVED: C. MOORE 01/03		LINE/AREAFEEDER LINE 26 / UT					
E			z [o] [[z				
NO.		DESCRIPTION			DATE/BY	SCALE: 1"=200" DRAWING NUMBER REV	
_	_				_	SHEET No. 1	05864 0
-	-					CAD FILE: 5864.dwg FORSGREN ABBOCATEST INC.	
_					_		
							7814 P. P. 127 AF
757	70° 25. 7 0.	ar tour su	777778		NE TO W	Margaretta de la companya de la comp	
NO.	DESCRIPTION						
-	-						<del>'</del>
_	-						**.
	_						
<del></del>							