

Northeast Corner Section 10
T. 3 S., R. 2 W. S.L.B.&M.
Found Salt Lake County Brass
Monument No. 3S2W0301

East 1/2 Corner Section 10
T. 3 S., R. 2 W. S.L.B.&M.
Found Salt Lake County Brass
Monument No. 3S2W1006
Project Benchmark
Elevation = 5022.57

Southeast Corner Section 10
T. 3 S., R. 2 W. S.L.B.&M.
Found Salt Lake County Brass
Monument No. 3S2W1001

**BINGHAM BUSINESS
PARK PHASE 1**
Book 99-4P Page 93

**RWK SUBDIVISION
AMENDED**
Book 2005P Page 337


Parcel 2
RWK Investments, LLC
6524-West Old Bingham Highway
4,212,377 sq.ft. or 96.70 acres

Merlin H. Jones Family
Partnership Ltd. Et. Al.
Book 9191 Page 9642

R. Lamar & Vicky R. Jones
Book 8357 Page 5162

LEGEND

	Section Corner Found (As Noted)
	Property Boundary Line
	Right-of-Way Line
	Section Line
	Easement Line
	Set Rebar W/ Cap Stamped "Dominion Engineering" (Unless Otherwise Noted)
	Found Rebar W/ Cap Stamped "GOFF LS 144147" (Unless Otherwise Noted)
	Edge of Existing Improvements (As Noted)
	Existing Chain Link Fence
	Existing Overhead Electric Line
	Existing Gas Line
	Existing Sewer Line
	Existing Storm Drain Line
	Existing Storm Drain Man Hole, Catch Basins
	Existing Water Man Hole, Valve, Meter, Fire Hydrant
	Existing Electric Box, Meter, Utility Pole
	Existing Gas Meter
	Existing Telephone, Fiber Optic Box
	Existing Sign
	Existing Sewer Man Hole, Cleanout

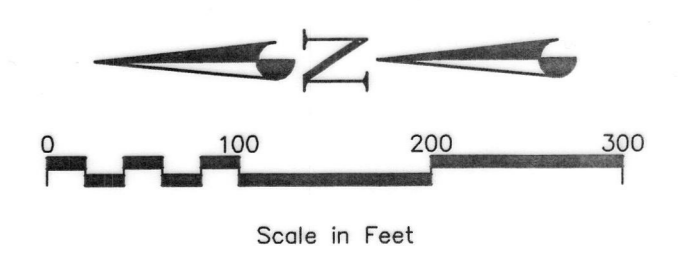

SEE SHEET 1

DRAWN	MNG 1/16	CHECKED	JDP 1/16
DESIGNED		PROJECT ENGINEER	
APPROVED		JDP	
		PROJECT MANAGER	

RWK INVESTMENTS, LLC
WEST JORDAN CITY, UTAH



**IN THE SOUTH 1/2 SECTION 10 & THE
SOUTH 1/2 SECTION 11, T3S, R2W, SLB&M**
ALTA/ACSM LAND TITLE SURVEY

S2016-01-0087 2 of 2
Reid J. Demman, P.L.S.
SALT LAKE COUNTY SURVEYOR

PROJECT NO.	2592-01		
SHEET NO.	2 of 2		
NO.	REVISIONS	BY	DATE
1	Add Square Footage	MNG	1/26/16
FILE NAME:	Kelez	SCALE:	1"=100'

P:\KELEZ Bingham 97 Ac ALTA 2592 SURVEY.dwg Kelez Topo.dwg