



GREENFIELD VILLAGE PLAT "C"

A SUBDIVISION OF PART OF THE SOUTHEAST QUARTER OF SECTION 21, T.2S., R.1E., S.L.B. AND M.
IN SALT LAKE COUNTY, UTAH.

R. G. Heath, Engineer
Scale of Map: 1"=100'

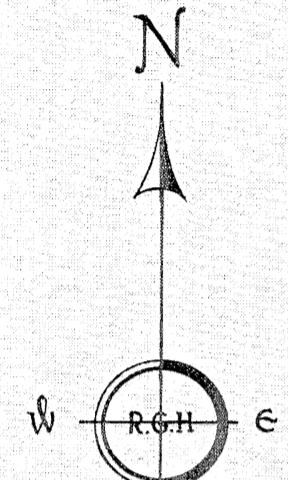

Scale: 1"=100'

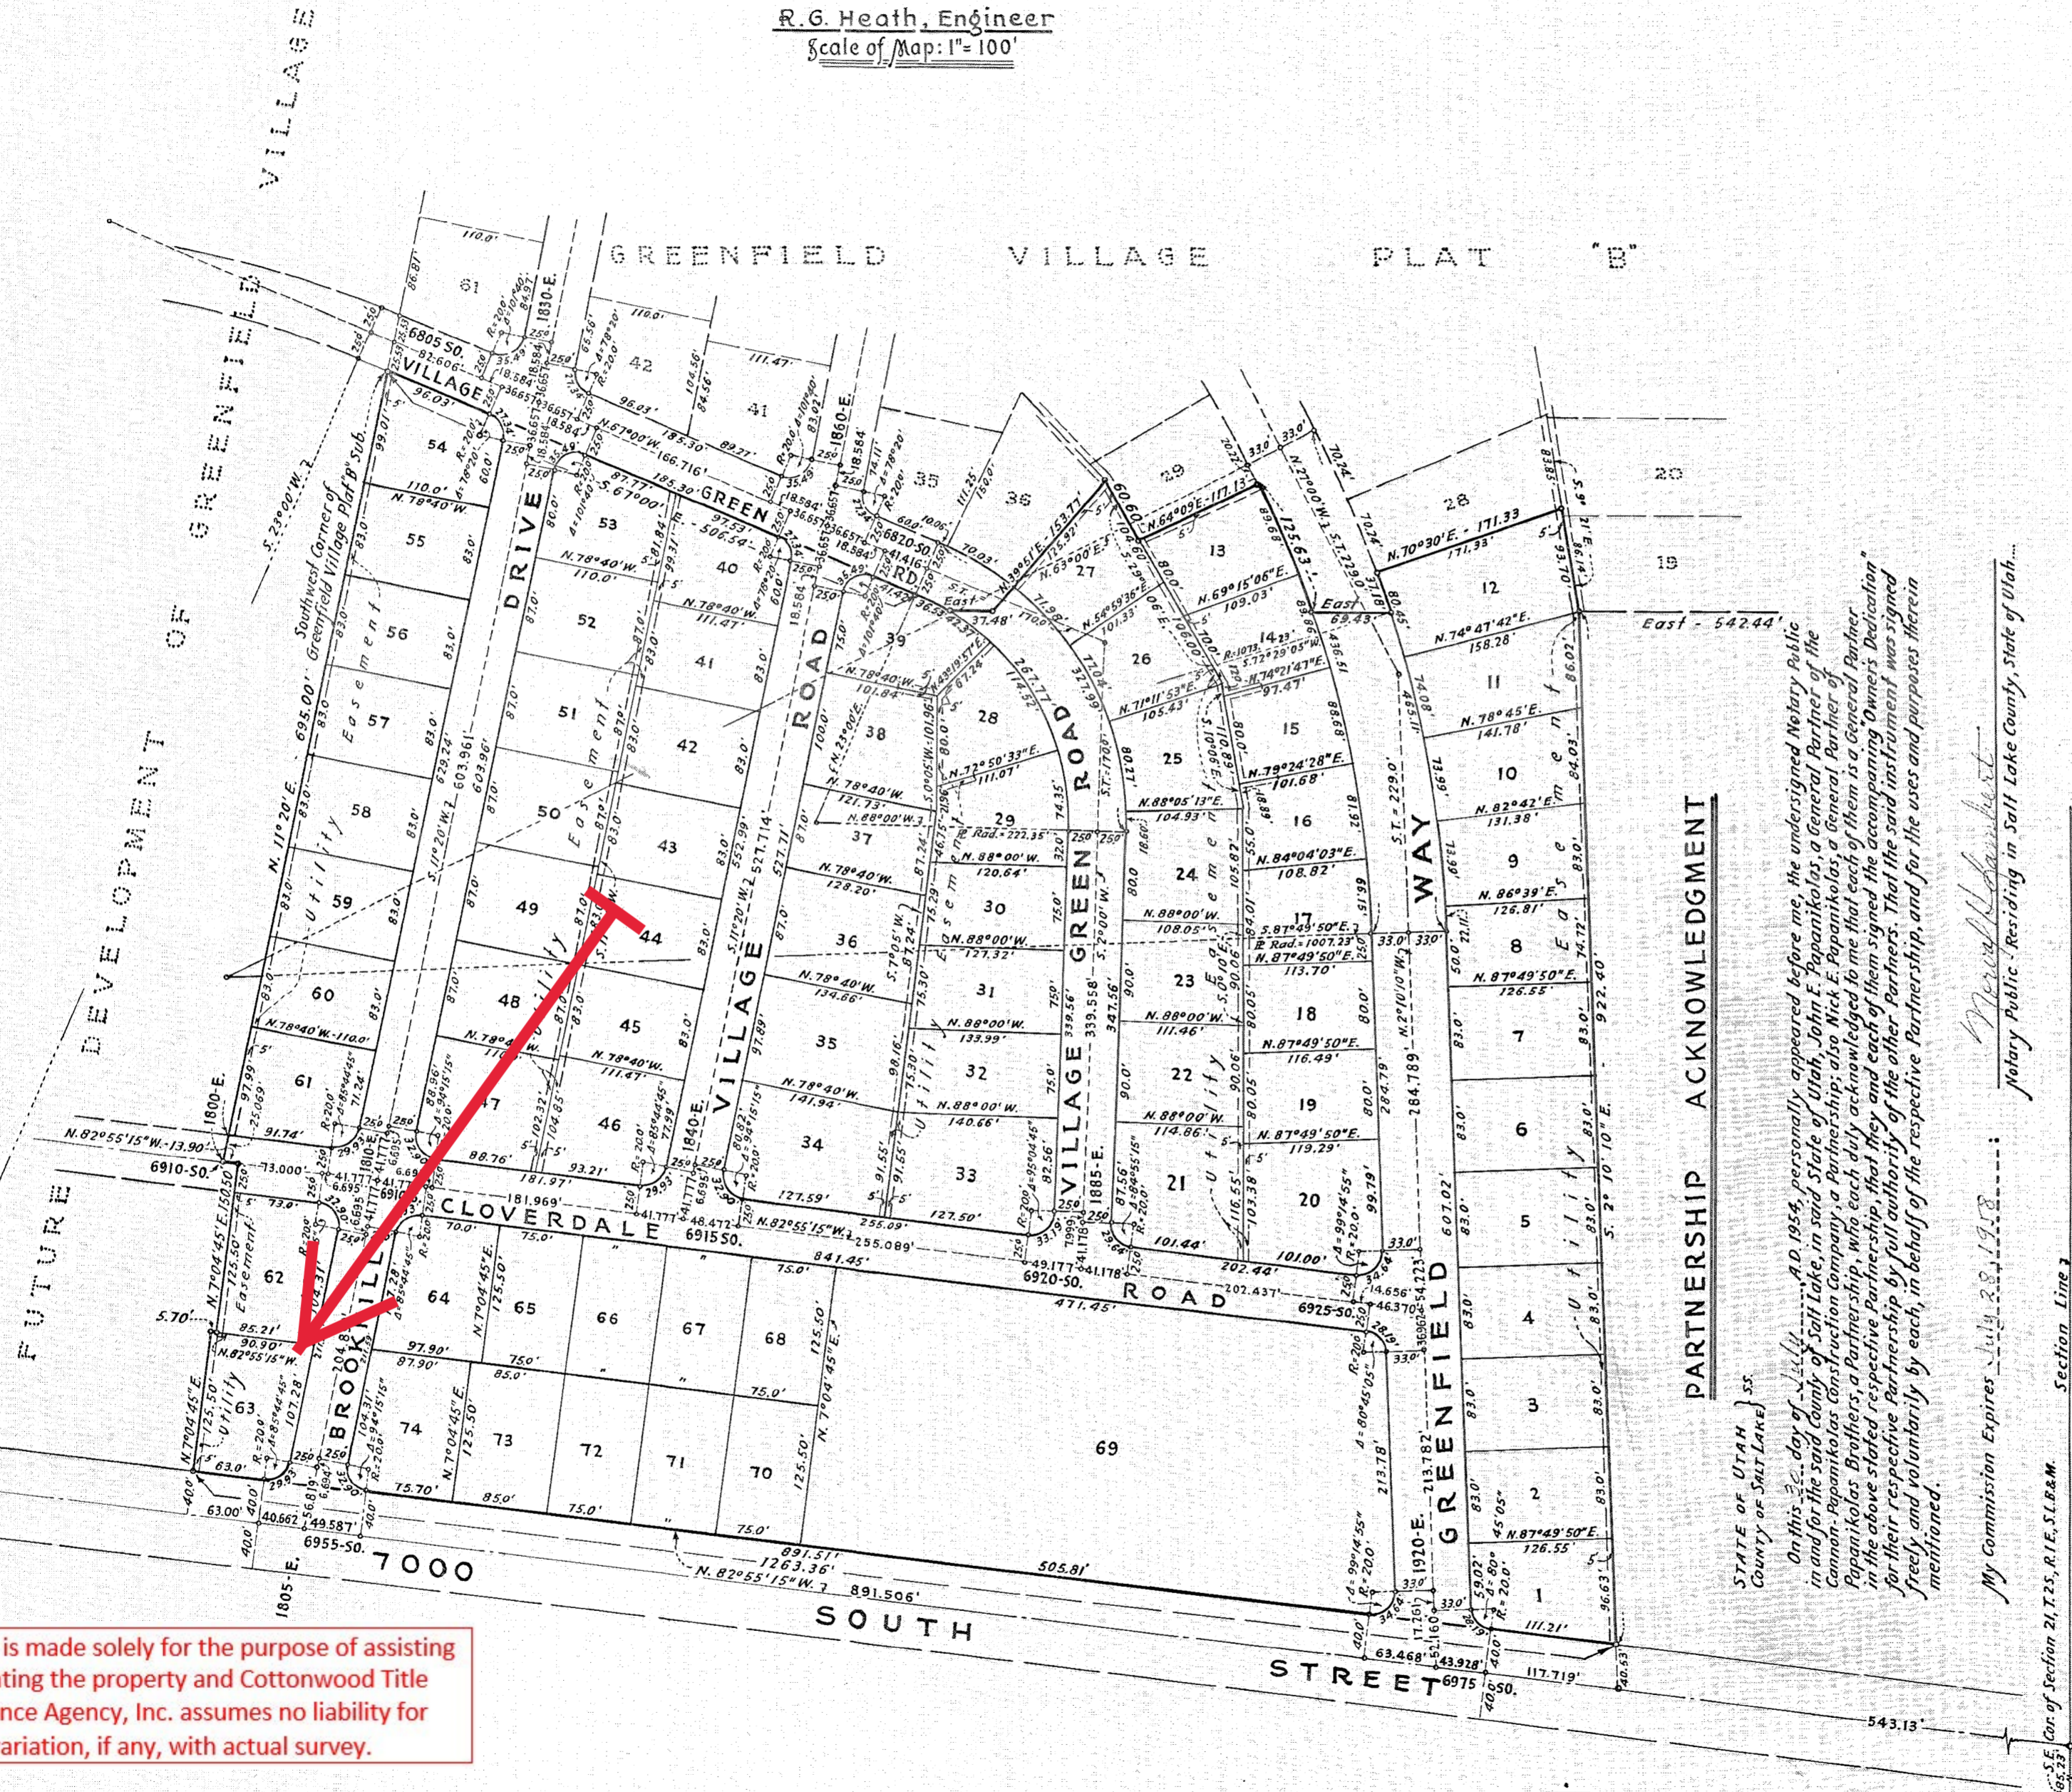

This plat is made solely for the purpose of assisting in locating the property and Cottonwood Title Insurance Agency, Inc. assumes no liability for variation, if any, with actual survey.

SURVEYOR'S CERTIFICATE

I, R. G. Heath, do hereby certify that I am a Registered Professional Engineer and Land Surveyor, and that I hold certificate No. 343, as prescribed under the laws of the State of Utah. I further certify that by authority of the Owners I have made a survey of the tract of land shown on this plat and described below, and have subdivided said tract of land into lots and streets hereafter to be known as GREENFIELD VILLAGE PLAT "C" and that same has been correctly surveyed and staked on the ground as shown on this plat.

COURSE	DIST.	BOUNDARY DESCRIPTION	REMARKS
		Beginning at the Southwest corner of Greenfield Village Plat "B", a Subdivision, as Recorded and filed in the Office of the Salt Lake County Recorder, State of Utah; and running thence	
S. 67°00'E.	506.54	feet, to a P.C. of a curve; thence along the arc of a curve to the Right, which radius at this point bears S. 23°00'W. 222.35 ft, a distance of 36.53 ft; thence	
East	37.48	feet; thence	
N. 39°51'E.	153.77	feet; thence	
S. 29°06'E.	60.60	feet; thence	
N. 64°09'E.	117.13	feet; thence along an arc of a curve to the right, which radius bears S. 64°09'W. at this point 1007.23 ft, a distance of 125.63 feet; thence	
East	69.43	feet; thence Northwesterly along the arc of a curve to the left, which radius bears S. 72°29'05"W. 1073.23 feet, a distance of 37.18 ft; thence	
N. 70°30'E.	171.33	feet; thence	
S. 9°21'E.	93.70	feet; thence	
S. 2°10'10"E.	922.40	feet; thence	
N. 82°55'15"W.	1263.36	feet; thence	
N. 7°04'45"E.	125.50	feet; thence	
S. 82°55'15"E.	5.70	feet; thence	
N. 7°04'45"E.	150.50	feet; thence	
N. 82°55'15"W.	13.90	feet; thence	
N. 11°20'E.	720.07	feet; to the point of beginning.	

September 8, 1953...
DATE

OWNER'S DEDICATION

Know all men by these presents that we, the two undersigned owner (s) of the above described tract of land, having caused same to be subdivided into lots and streets to be hereafter known as the

GREENFIELD VILLAGE PLAT "C"

do hereby dedicate for perpetual use of the public all parcels of land shown on this plat as intended for Public use.

In witness whereof we have hereunto set our hands this 30th day of July A.D., 1954

Cannon Papanikolas Const. Co.
John E. Papanikolas
Michael E. Papanikolas

ACKNOWLEDGMENT

STATE OF UTAH }
County of Salt Lake } S.S.

On the ___ day of _____ A.D., 19___, personally appeared before me, the undersigned Notary Public, in and for said County of Salt Lake in said State of Utah, the signer(s) of the above Owner's dedication, two in number, who duly acknowledged to me that they both signed it freely and voluntarily and for the uses and purposes therein mentioned.

NOTARY PUBLIC
RESIDING IN SALT LAKE COUNTY

GREENFIELD VILLAGE PLAT "C"

A SUBDIVISION OF PART OF THE SOUTHEAST QUARTER OF SECTION 21, T.2S., R.1E.

SALT LAKE BASE & MERIDIAN

COUNTY PLANNING COMMISSION APPROVAL
APPROVED THIS 22nd DAY OF June A.D., 1954 BY
THE SALT LAKE COUNTY PLANNING COMMISSION.
A. R. Minslow
CHAIRMAN, SALT LAKE COUNTY PLANNING COMM.

COUNTY SURVEYOR'S CERTIFICATE
I HEREBY CERTIFY THAT I HAVE HAD THIS PLAT, AS STAKED, EXAMINED BY THIS OFFICE, AND IT IS CORRECT AND IN ACCORDANCE WITH INFORMATION ON FILE IN THIS OFFICE.
8/19/54
DATE
Roscoe Roden
SALT LAKE COUNTY SURVEYOR

APPROVAL AS TO FORM
APPROVED AS TO FORM THIS 20th DAY OF August A.D., 1954
William S. Thurman
SALT LAKE COUNTY ATTORNEY

COUNTY COMMISSION APPROVAL & ACCEPTANCE
PRESENTED TO THE BOARD OF SALT LAKE COUNTY COMMISSIONERS THIS 20th DAY OF August A.D., 1954, AT WHICH TIME THIS SUBDIVISION WAS APPROVED AND ACCEPTED.
William S. Thurman
SALT LAKE COUNTY CLERK
William S. Thurman
CHAIRMAN, BD. OF SALT LAKE CO. COMM.

RECORDED # 1387122
STATE OF UTAH, COUNTY OF SALT LAKE, RECORDED AND FILED AT THE REQUEST OF
CANNON-PAPANIKOLAS CONST. CO.
DATE 8-25-54 TIME 3:12 PM BOOK 0 of Plats PAGE 48
\$46.50 FEE \$
Nazel Daggett Charr
SALT LAKE COUNTY RECORDER