

This plat is made solely for the purpose of assisting in locating the property and Cottonwood Title Insurance Agency, Inc. assumes no liability for variation, if any, with actual survey.

SURVEYOR'S CERTIFICATE

I, R. G. Heath, do hereby certify that I am a Registered Professional Engineer and/or Land Surveyor, and that I hold certificate No. 343, as prescribed under the laws of the State of Utah. I further certify that by authority of the Owners I have made a survey of the tract of land shown on this plat and described below, and have subdivided said tract of land into lots and streets, hereafter to be known as GREENFIELD VILLAGE PLAT "D" and that same has been correctly surveyed and staked on the ground as shown on this plat.

Table with columns: COURSE, DIST., BOUNDARY DESCRIPTION, REMARKS. Contains bearings and distances for the plat boundaries.

November 23rd, 1954... DATE

OWNER'S DEDICATION

Know all men by these presents that we, the undersigned owner(s) of the above described tract of land, having caused same to be subdivided into lots and streets to be hereafter known as the GREENFIELD VILLAGE PLAT "D" do hereby dedicate for perpetual use of the public all parcels of land shown on this plat as intended for Public use.


In witness whereof we have hereunto set our hands this 1st day of Feb A.D., 1955. Cannon-Papanikolas Construction Co. Papanikolas Brothers. By John E. Papanikolas Partner... and By Nick E. Papanikolas Partner... La Taylor Burton and Hilda H. Burton Owners...

ACKNOWLEDGMENT

STATE OF UTAH } S.S. County of Salt Lake } On the 1st day of February A.D., 1955, personally appeared before me, the undersigned Notary Public, in and for said County of Salt Lake in said State of Utah, John E. Papanikolas, a General Partner of the Cannon-Papanikolas Const. Co., a Partnership; also Nick E. Papanikolas, a General Partner of Papanikolas Bros. a Partnership; who each duly acknowledged to me that they are General Partners in the above stated respective Partnership; that each of them signed the above "Owner's Dedication" for their respective Partnership with full authority of their other Partners. That said instrument was signed by each of them freely and voluntarily in behalf of their respective Partnership and for the use and purposes therein mentioned, and that each Partnership executed the same.

My Commission Expires: 1/3/56. Notary Public - Residing in Salt Lake County, Utah. GREENFIELD VILLAGE PLAT "D"

A SUBDIVISION OF PART OF THE SOUTH ONE-HALF OF SECTION 21, T.2S., R.1E. SALT LAKE BASE & MERIDIAN

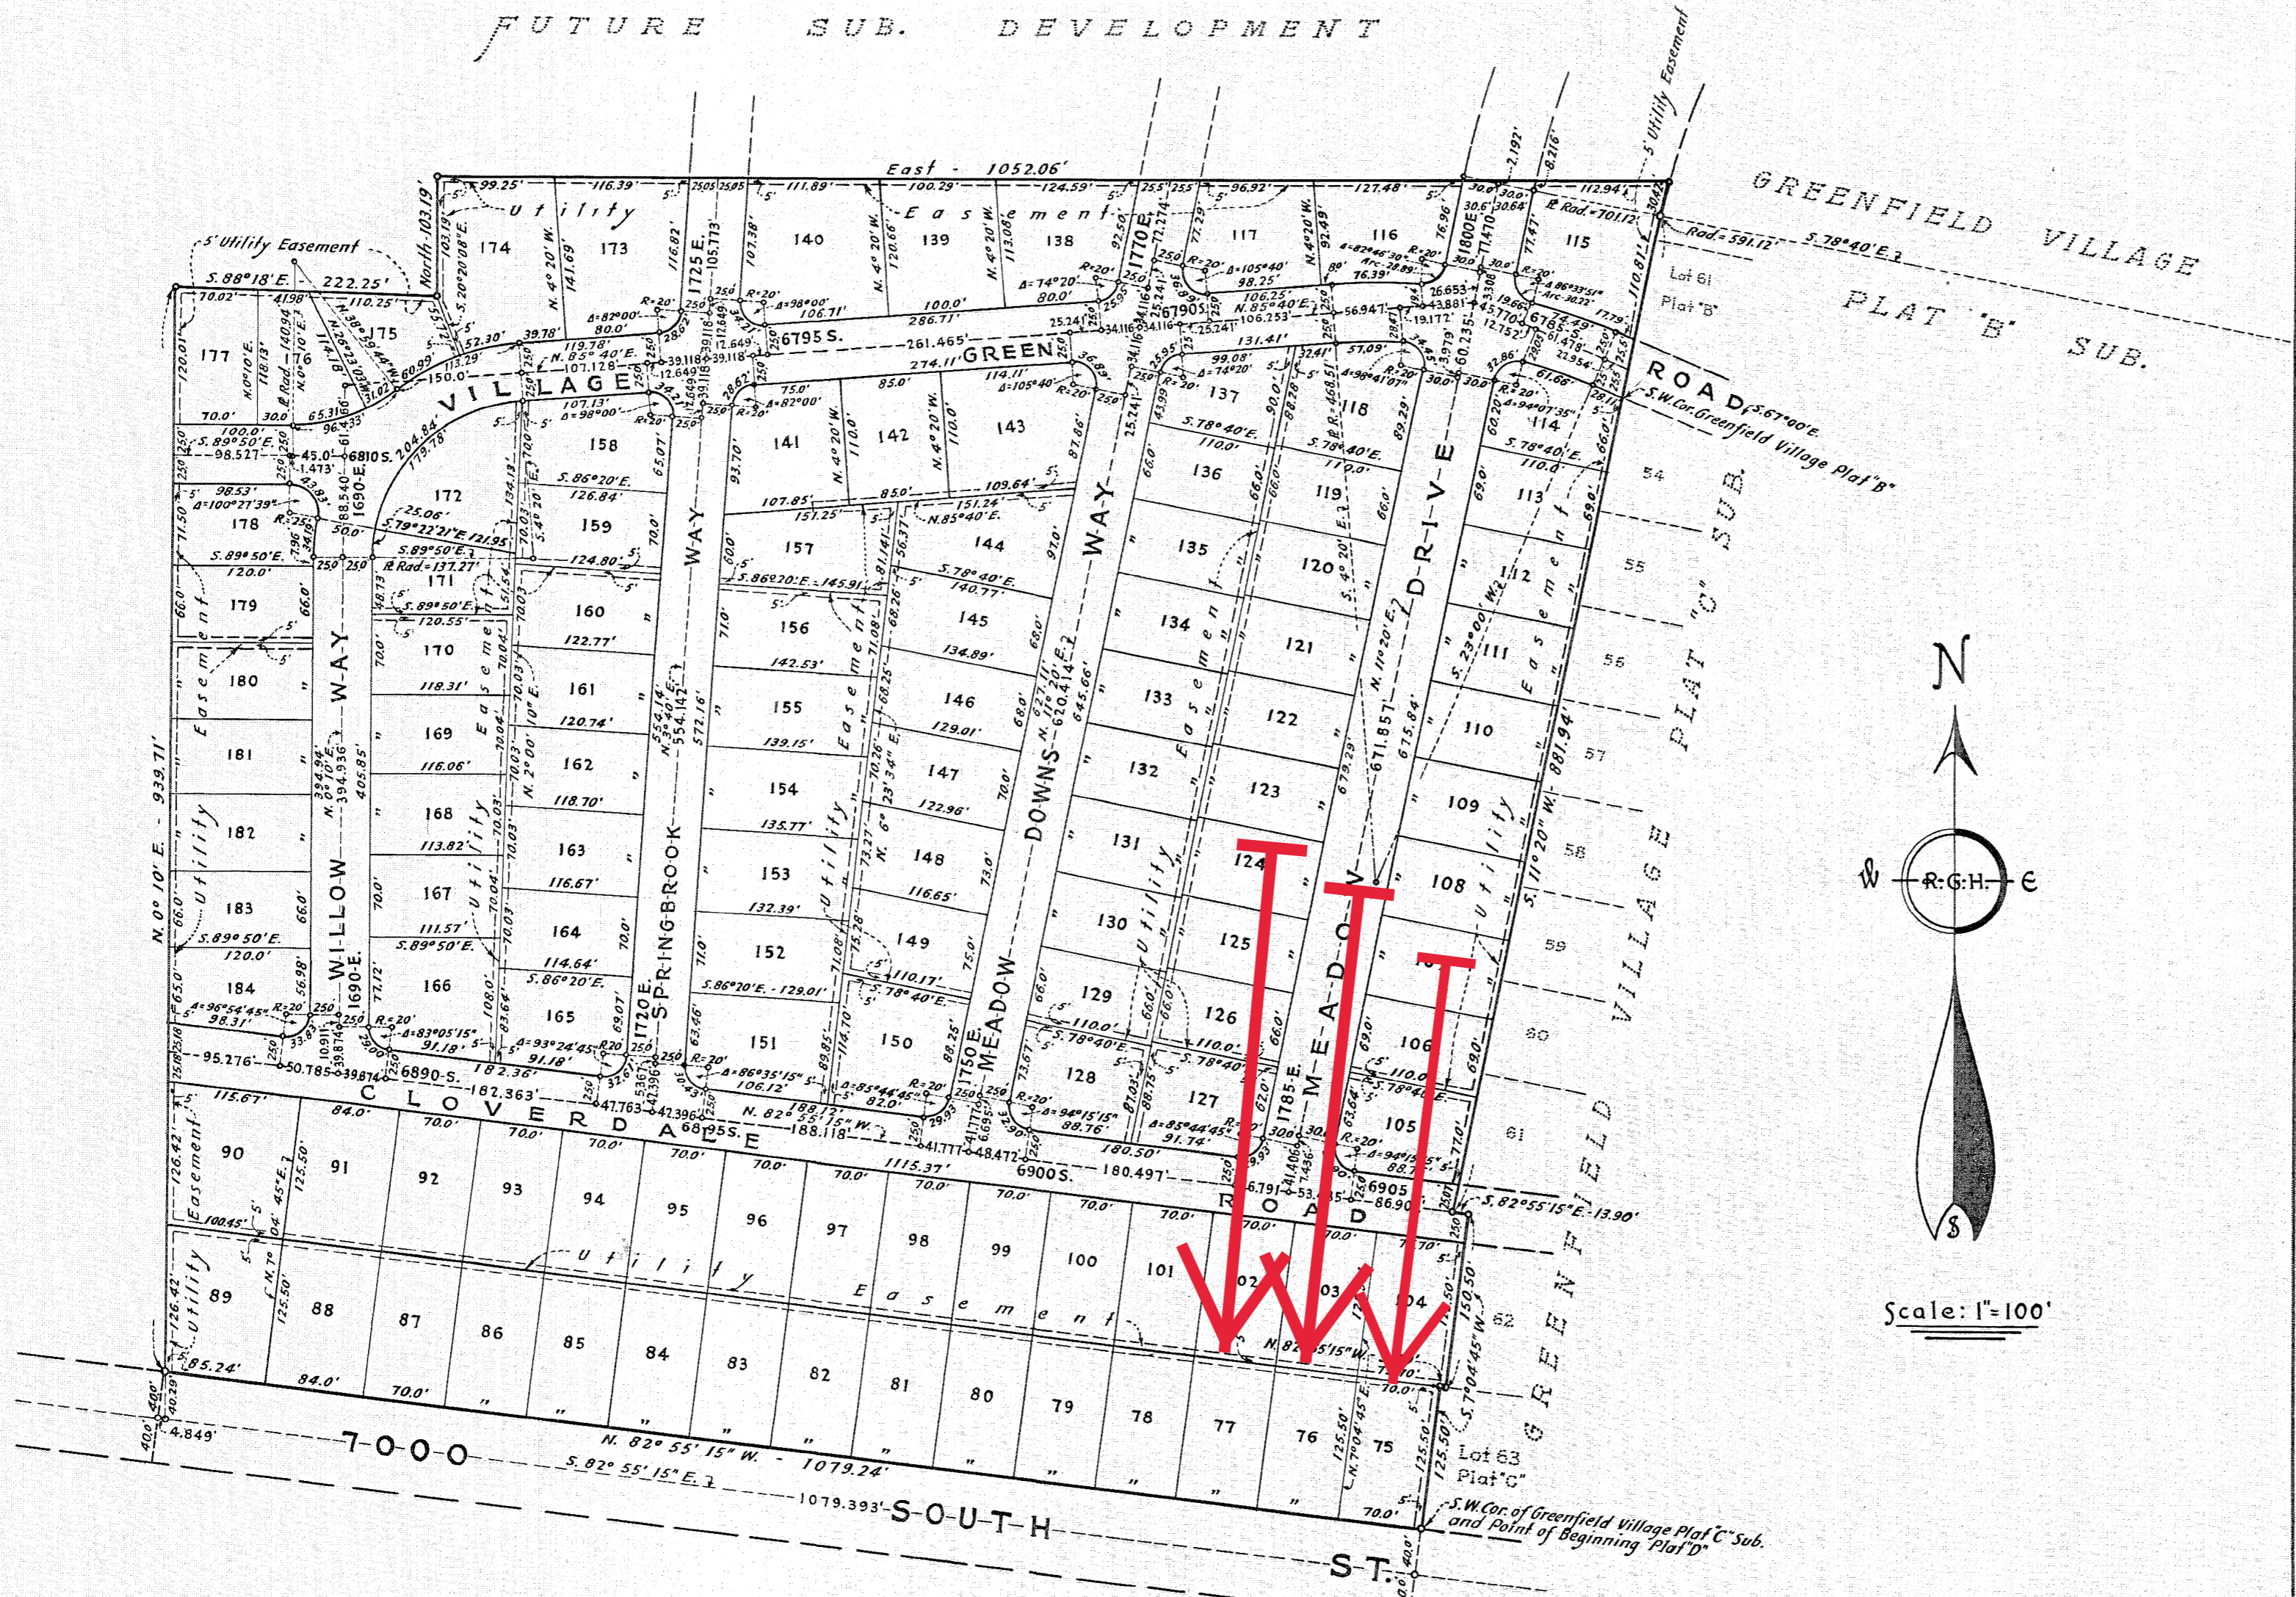

ACKNOWLEDGMENT BEFORE NOTARY PUBLIC

STATE OF UTAH } County of Salt Lake } On this 2nd day of February A.D. 1955, personally appeared before me, the undersigned Notary Public in and for the said County of Salt Lake, in said State of Utah, C. Taylor Burton and Hilda H. Burton, his Wife, who both duly acknowledged to me that they are the signers of the accompanying "Owner's Dedication" and that said instrument was signed by each of them freely and voluntarily and for the purposes therein mentioned. My Commission Expires Oct 9 - 1955. Notary Public - Residing in Salt Lake County, State of Utah...

COUNTY PLANNING COMMISSION APPROVAL APPROVED THIS 1st DAY OF March A.D., 1955, BY THE SALT LAKE COUNTY PLANNING COMMISSION. Chairman, Salt Lake County Planning Comm.

COUNTY SURVEYOR'S CERTIFICATE I HEREBY CERTIFY THAT I HAVE HAD THIS PLAT, AND SAID TRACT, AS STAKED, EXAMINED BY THIS OFFICE, AND IT IS CORRECT AND IN ACCORDANCE WITH INFORMATION ON FILE IN THIS OFFICE. 3/9/55 DATE John E. Mackay SALT LAKE COUNTY SURVEYOR

APPROVAL AS TO FORM APPROVED AS TO FORM THIS 29th DAY OF March A.D., 1955. William S. Shuman SALT LAKE COUNTY ATTORNEY

COUNTY COMMISSION APPROVAL & ACCEPTANCE PRESENTED TO THE BOARD OF SALT LAKE COUNTY COMMISSIONERS THIS 29th DAY OF March A.D., 1955, AT WHICH TIME THIS SUBDIVISION WAS APPROVED AND ACCEPTED. Chairman, Bd. of Salt Lake Co. Comm.

RECORDED # 1419114 STATE OF UTAH, COUNTY OF SALT LAKE, RECORDED AND FILED AT THE REQUEST OF CANNON-PAPANIKOLAS CONSTRUCTION CO. DATE: MAR 30 5 55 PM BOOK "O" PLATS PAGE 98 \$ 68.75 FEE \$ Notary Public - Residing in Salt Lake County, Utah.