


43565
Security Title Co.
1977 DEC 21 PM 3:40
NINA B REID
DEPUTY CLERK-RECORDER
\$2,000

SOUTH 1/4 CORNER
SECTION 16, T6S, R2E

Richard A. Dastrop, Pres. Contract Carpets & Interiors, Inc.
Steven T. Densley
Collin Densley
Jack L. Hadley
Evojean C. Hadley
Merrill Gappmayer
Marie Gappmayer
J. Daley
Esther C. Coffey
Arion R. Goodrich
Edna Goodrich
Herbert Bergman
Edith Bergman

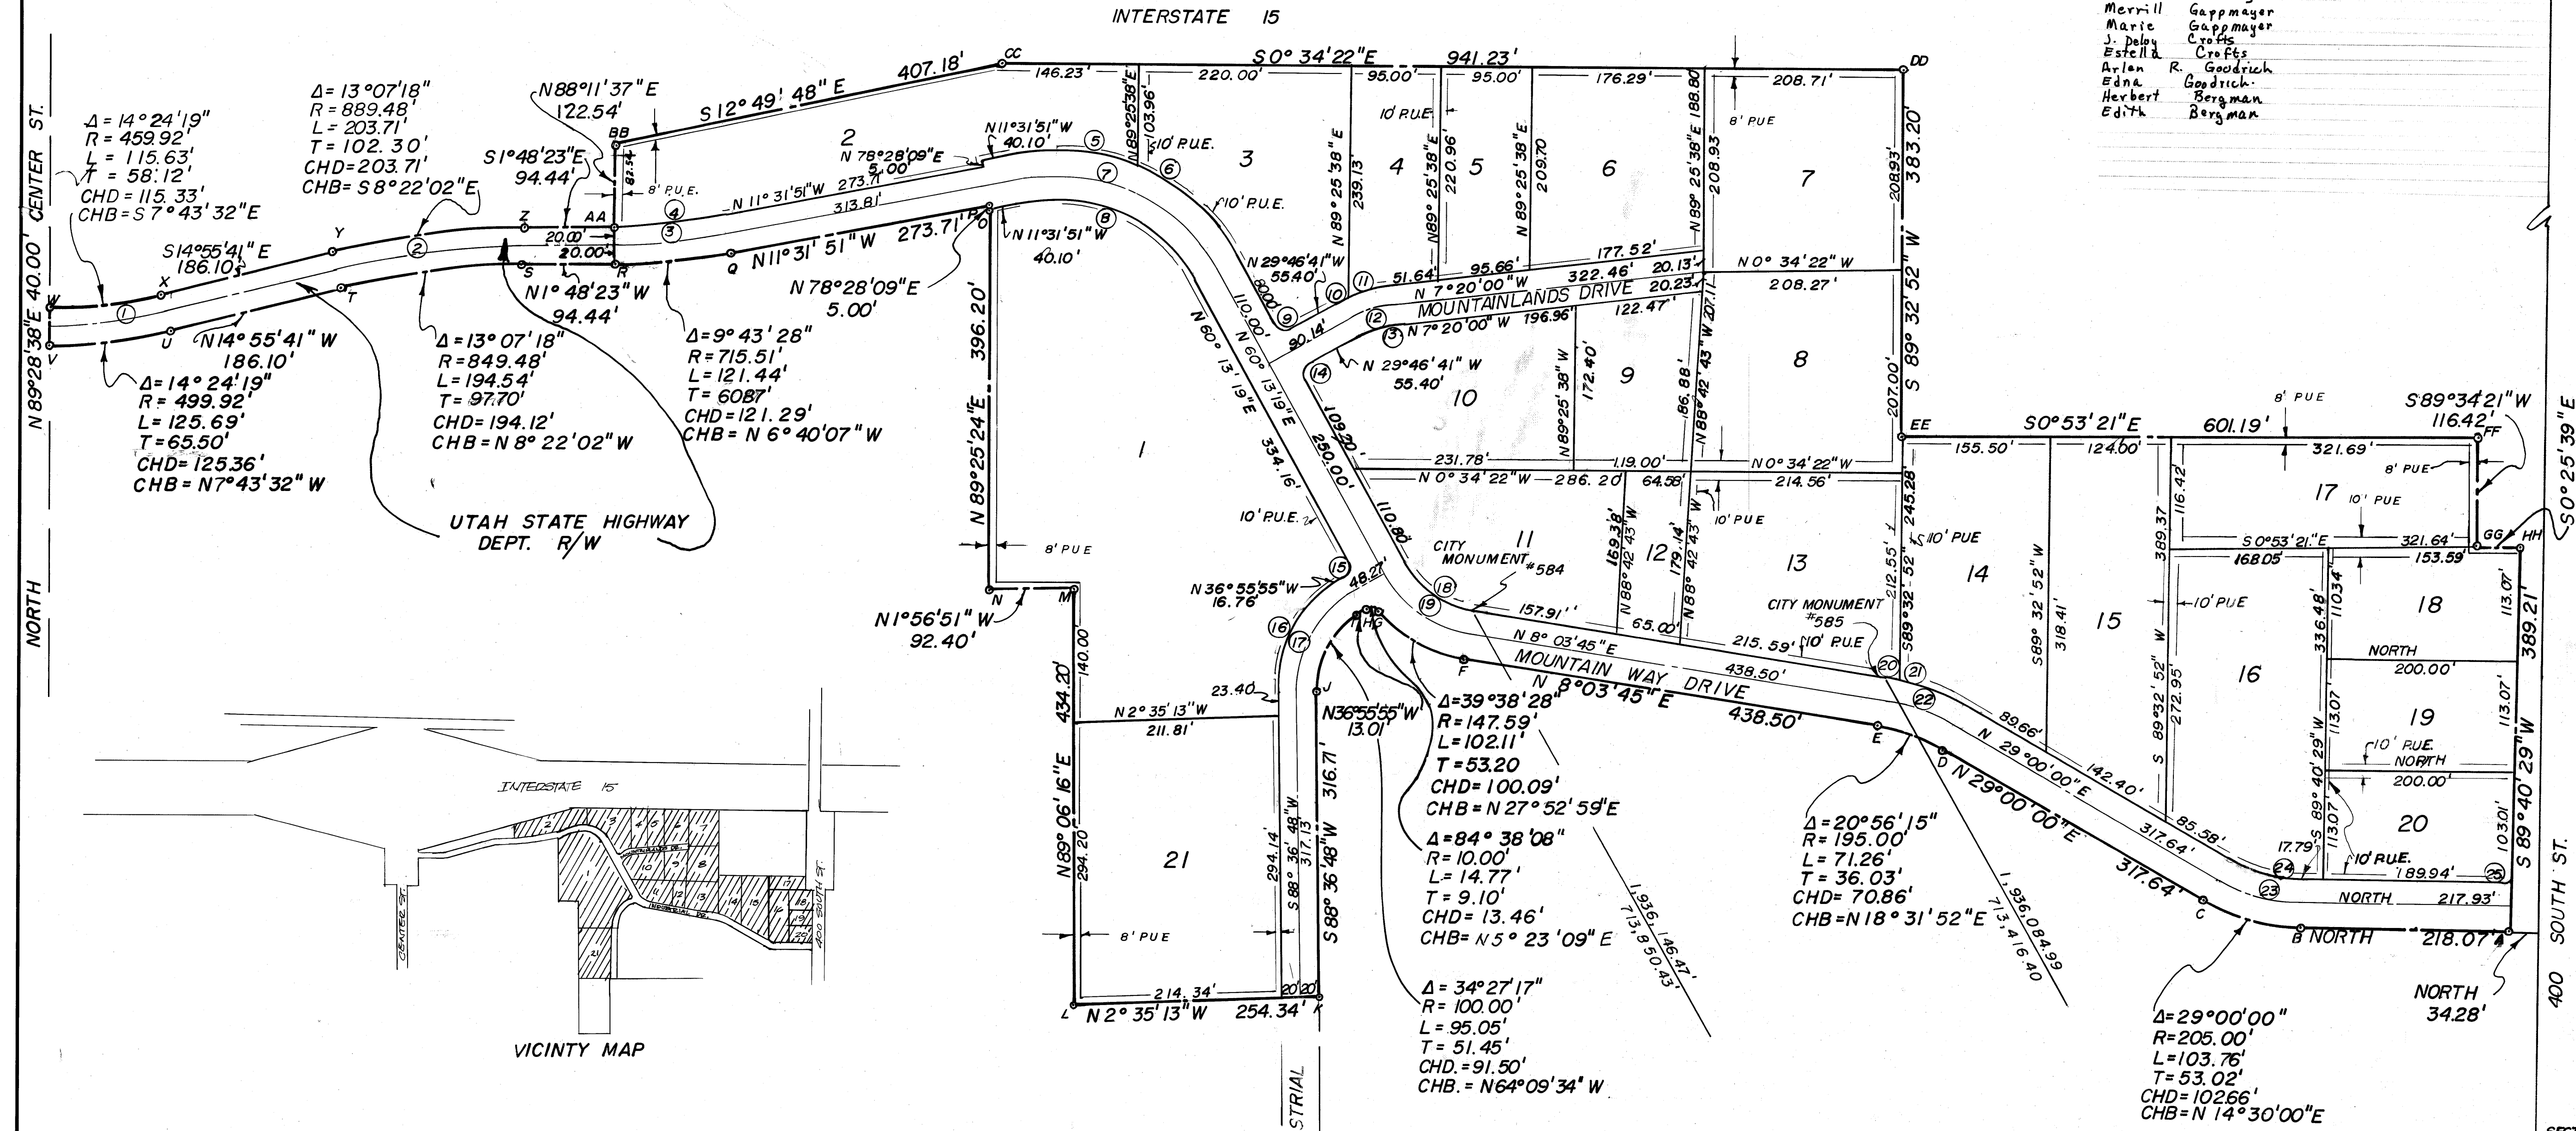

UTAH STATE HIGHWAY
DEPT. R/W

VICINITY MAP

STATE PLANE COORDINATES table with columns for NO., BEARING, DIST., NO., X COORDINATE, Y COORDINATE. Lists points A through HH.

CURVE DATA BOX table with columns for NO., DELTA, RADIUS, LENGTH, TANGENT, CHORD, CHORD BEING. Lists curves 1 through 24.

Prepared by
DUDLEY & ASSOCIATES
OREM, UTAH

This map is provided solely for the purpose of assisting in locating the property and Cottonwood Title Insurance Agency, Inc. assumes no liability for variation, if any, with any actual survey.

SURVEYOR'S CERTIFICATE
I, ROGER D. DUDLEY, DO HEREBY CERTIFY THAT I AM A REGISTERED LAND SURVEYOR, AND THAT I HOLD CERTIFICATE NO. 3553... AS PRESCRIBED UNDER THE LAWS OF THE STATE OF UTAH...
BOUNDARY DESCRIPTION
COMMENCING N89°34'21"E ALONG THE SECTION LINE 1238.33' AND NORTH 34.28' FROM THE SOUTHWEST CORNER SECTION 16, T6S, R2E SALT LAKE BASE & MERIDIAN; THENCE AS FOLLOWS:

Table with columns COURSE, DISTANCE, REMARKS. Lists boundary courses and distances for the subdivision.

12-16-77
DATE
SURVEYOR

OWNERS' DEDICATION
KNOW ALL MEN BY THESE PRESENTS THAT WE, ALL OF THE UNDERSIGNED OWNERS OF ALL OF THE PROPERTY DESCRIBED IN THE SURVEYOR'S CERTIFICATE HEREON AND SHOWN ON THIS MAP, HAVE CAUSED THE SAME TO BE SUBDIVIDED INTO LOTS, BLOCKS, STREETS AND EASEMENTS AND DO HEREBY DEDICATE THE STREETS AND OTHER PUBLIC AREAS AS INDICATED HEREON FOR PERPETUAL USE OF THE PUBLIC.

IN WITNESS WHEREOF WE HAVE HEREUNTO SET OUR HANDS THIS 16th DAY OF December, A.D. 1977.
Richard A. Dastrop, Pres.
Steven T. Densley
Collin Densley
Jack L. Hadley
Evojean C. Hadley
Merrill Gappmayer
Marie Gappmayer
J. Daley
Esther C. Coffey
Arion R. Goodrich
Edna Goodrich
Herbert Bergman
Edith Bergman

ACKNOWLEDGEMENT
STATE OF UTAH } S.S.
COUNTY OF UTAH }
ON THE 16th DAY OF Dec, A.D. 1977, PERSONALLY APPEARED BEFORE ME THE SIGNERS OF THE FOREGOING DEDICATION WHO DULY ACKNOWLEDGED TO ME THAT THEY DID EXECUTE THE SAME.
MY COMMISSION EXPIRES April 1, 1980
NOTARY PUBLIC

ACCEPTANCE BY LEGISLATIVE BODY
THE City Council OF Orem
COUNTY OF UTAH, APPROVES THIS SUBDIVISION AND HEREBY ACCEPTS THE DEDICATION OF ALL STREETS, EASEMENTS, AND OTHER PARCELS OF LAND INTENDED FOR PUBLIC PURPOSES FOR THE PERPETUAL USE OF THE PUBLIC THIS 17th DAY OF December, A.D. 1977.
Le E. Bengtson Mayor
Walter Watson
Shirley M. Johnson

APPROVED: Russell O. Brown ENGINEER
ATTEST: Beverly O. Chapman Deputy Clerk-Recorder

BOARD OF HEALTH
APPROVED SUBJECT TO THE FOLLOWING CONDITIONS TO BE CONNECTED TO OREM CITY SEWER & WATER SYSTEMS
CITY-COUNTY HEALTH DEPARTMENT

PLANNING COMMISSION APPROVAL
APPROVED THIS 17th DAY OF December, A.D. 1977, BY THE
Randall Hedstrom DIRECTOR SECRETARY
Richard M. Johnson CHAIRMAN, PLANNING COMMISSION

PLAT "A"
OREM GENEVA INDUSTRIAL PARK
SUBDIVISION
SCALE: 1" = 100' FEET
UTAH COUNTY, UTAH
SURVEYOR'S SEAL, NOTARY PUBLIC SEAL, CITY-COUNTY ENGINEER SEAL, CLERK-RECORDER SEAL
562 REGISTERED LAND SURVEYOR ROGER D. DUDLEY STATE OF UTAH
NOTARY PUBLIC ROGER D. DUDLEY STATE OF UTAH
CITY-COUNTY ENGINEER SEAL
CLERK-RECORDER SEAL