



This plat is made solely for the purpose of assisting in locating the property and Cottonwood Title Insurance Agency, Inc. assumes no liability for variation, if any, with actual survey.

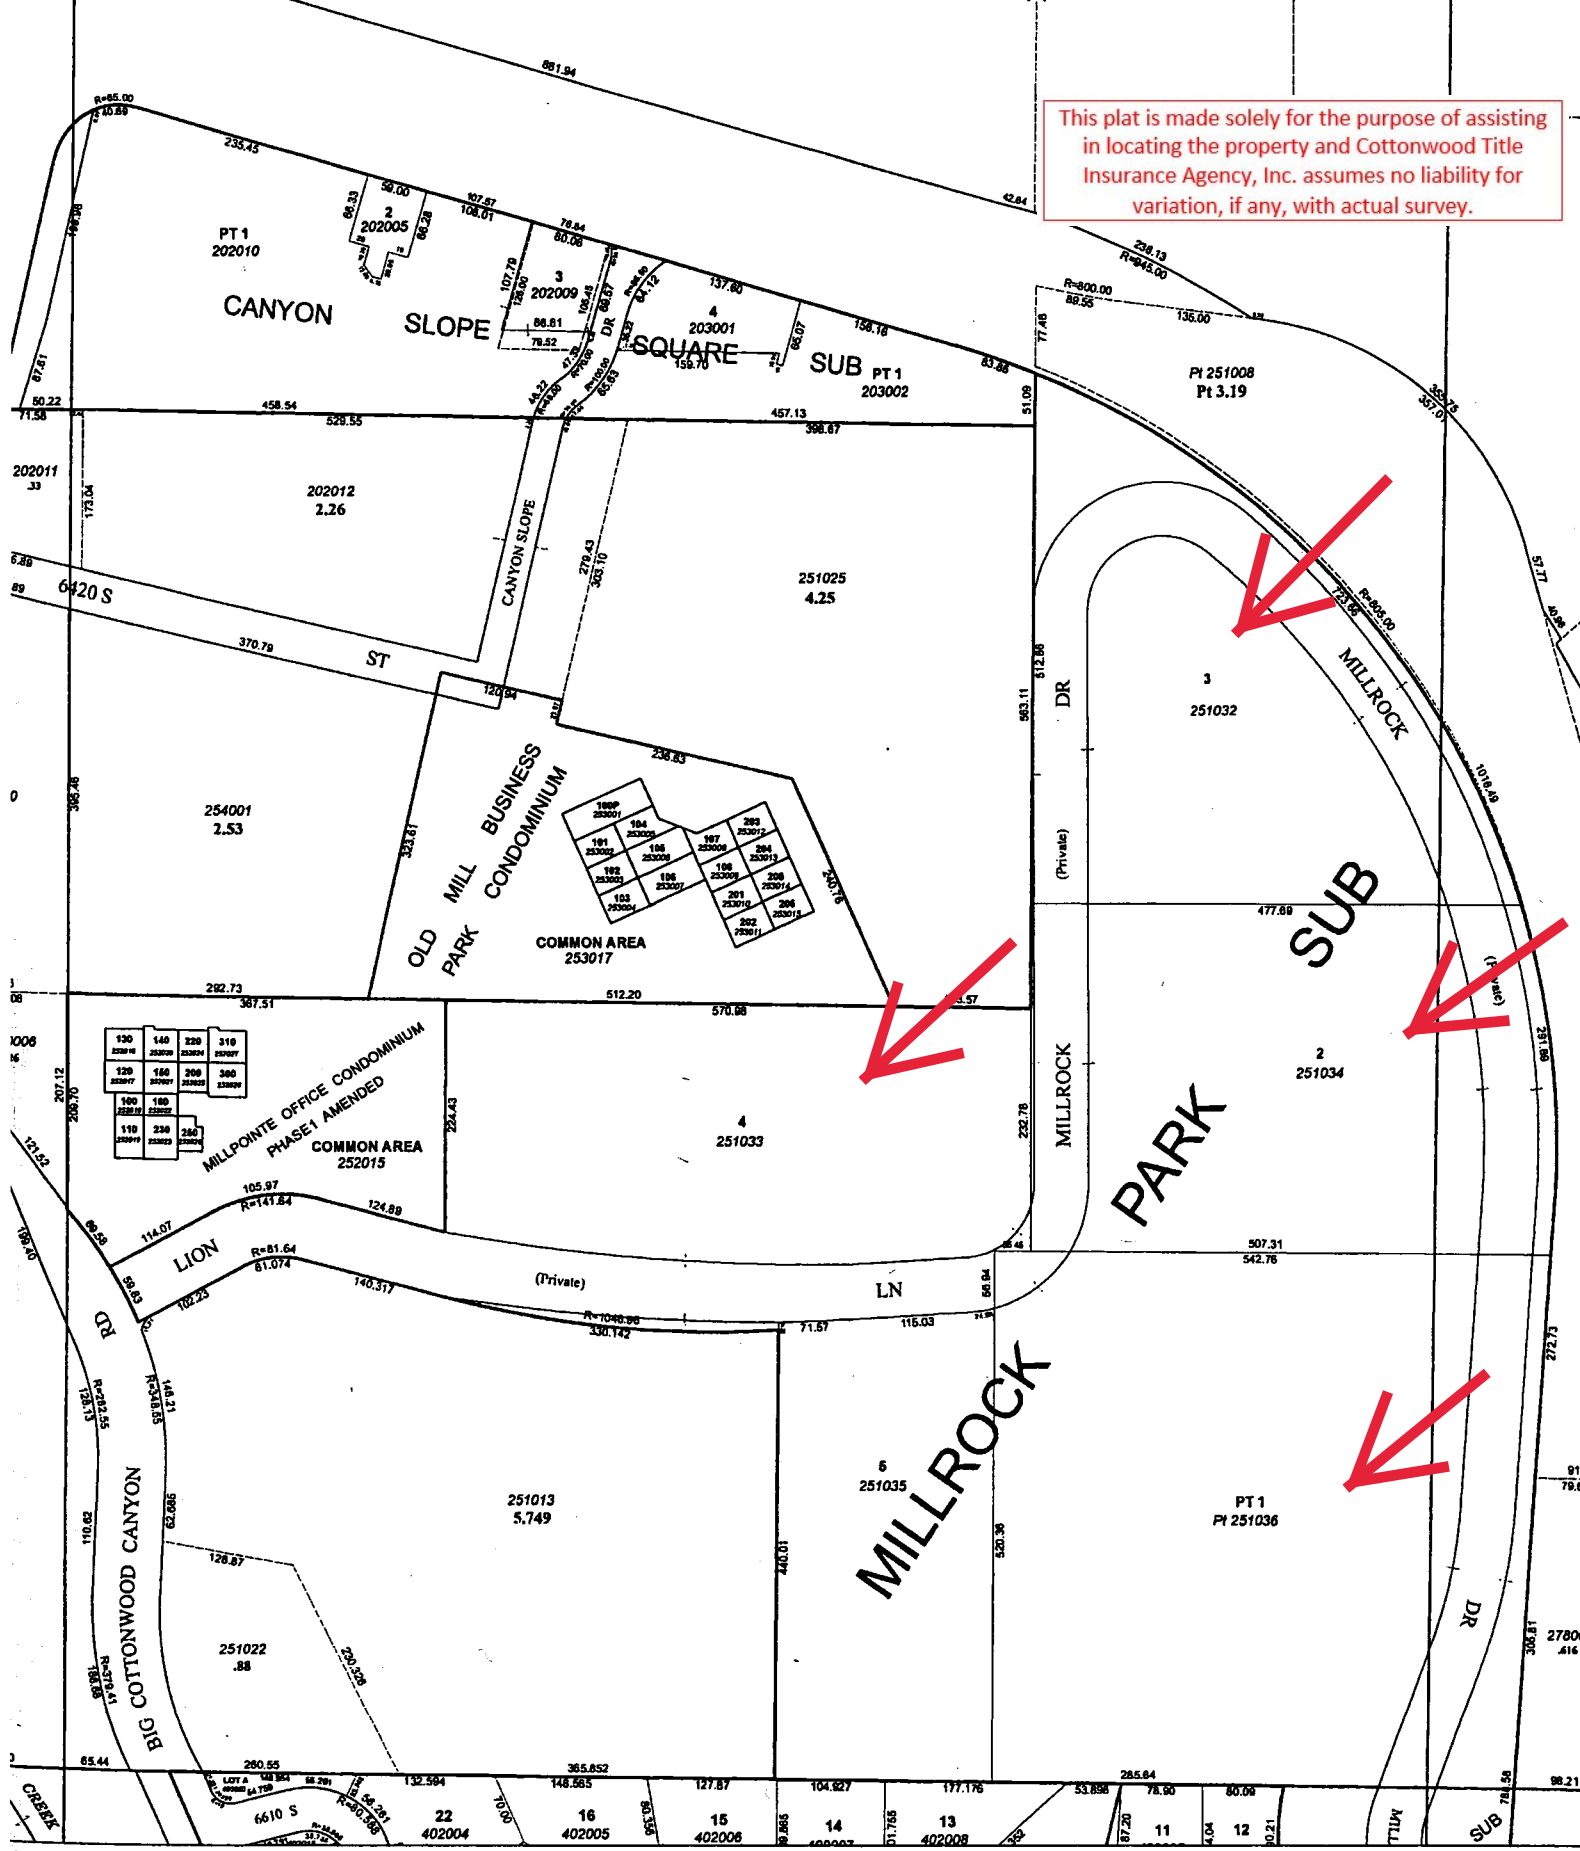


This map is not intended to represent actual physical properties. In order to establish exact physical boundaries a survey of the property may be necessary.

Prepared and published by
Salt Lake County Recorder
Gary Ott
2001 S. State Street #N1600
Salt Lake City, Utah 84190
801-468-3391
<http://slcorecorder.sircdocs.com/>

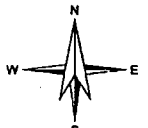

W 1/2 NE 1/4 Sec 23 T2S R1E
SALT LAKE COUNTY, UTAH

1/11/2016

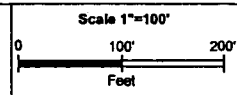

22-23-21

11	10	9	8	7	6	5	4	3	2	1
12	11	10	9	8	7	6	5	4	3	2
13	12	11	10	9	8	7	6	5	4	3
14	13	12	11	10	9	8	7	6	5	4
15	14	13	12	11	10	9	8	7	6	5
16	15	14	13	12	11	10	9	8	7	6
17	16	15	14	13	12	11	10	9	8	7
18	17	16	15	14	13	12	11	10	9	8
19	18	17	16	15	14	13	12	11	10	9
20	19	18	17	16	15	14	13	12	11	10
21	20	19	18	17	16	15	14	13	12	11
22	21	20	19	18	17	16	15	14	13	12
23	22	21	20	19	18	17	16	15	14	13
24	23	22	21	20	19	18	17	16	15	14
25	24	23	22	21	20	19	18	17	16	15
26	25	24	23	22	21	20	19	18	17	16
27	26	25	24	23	22	21	20	19	18	17
28	27	26	25	24	23	22	21	20	19	18
29	28	27	26	25	24	23	22	21	20	19
30	29	28	27	26	25	24	23	22	21	20
31	30	29	28	27	26	25	24	23	22	21