


AMENDED PLAT OF IRFRED PARK SUBDIVISION (NOALL BANGERTER SUBDIV.)


OF PART OF THE N.E. QUARTER SEC. 1 T. 1 N. 1 W.
S. L. B. & M. AND PART OF THE S. E. QUART-
ER SEC. 36 T. 2 N. 1 W. S. L. B. & M.

Scale 1" = 100'

SEE VACATION ORD. BLK. 6 LOT 2
3260-227
ENTRY 2783241 (lot 3, Blk 6)

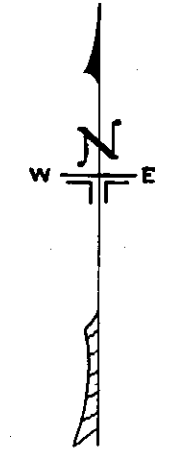

SEE VACATION 3097-636 FOR LOT 4 BLK 4
SEE VACATION 2780-449

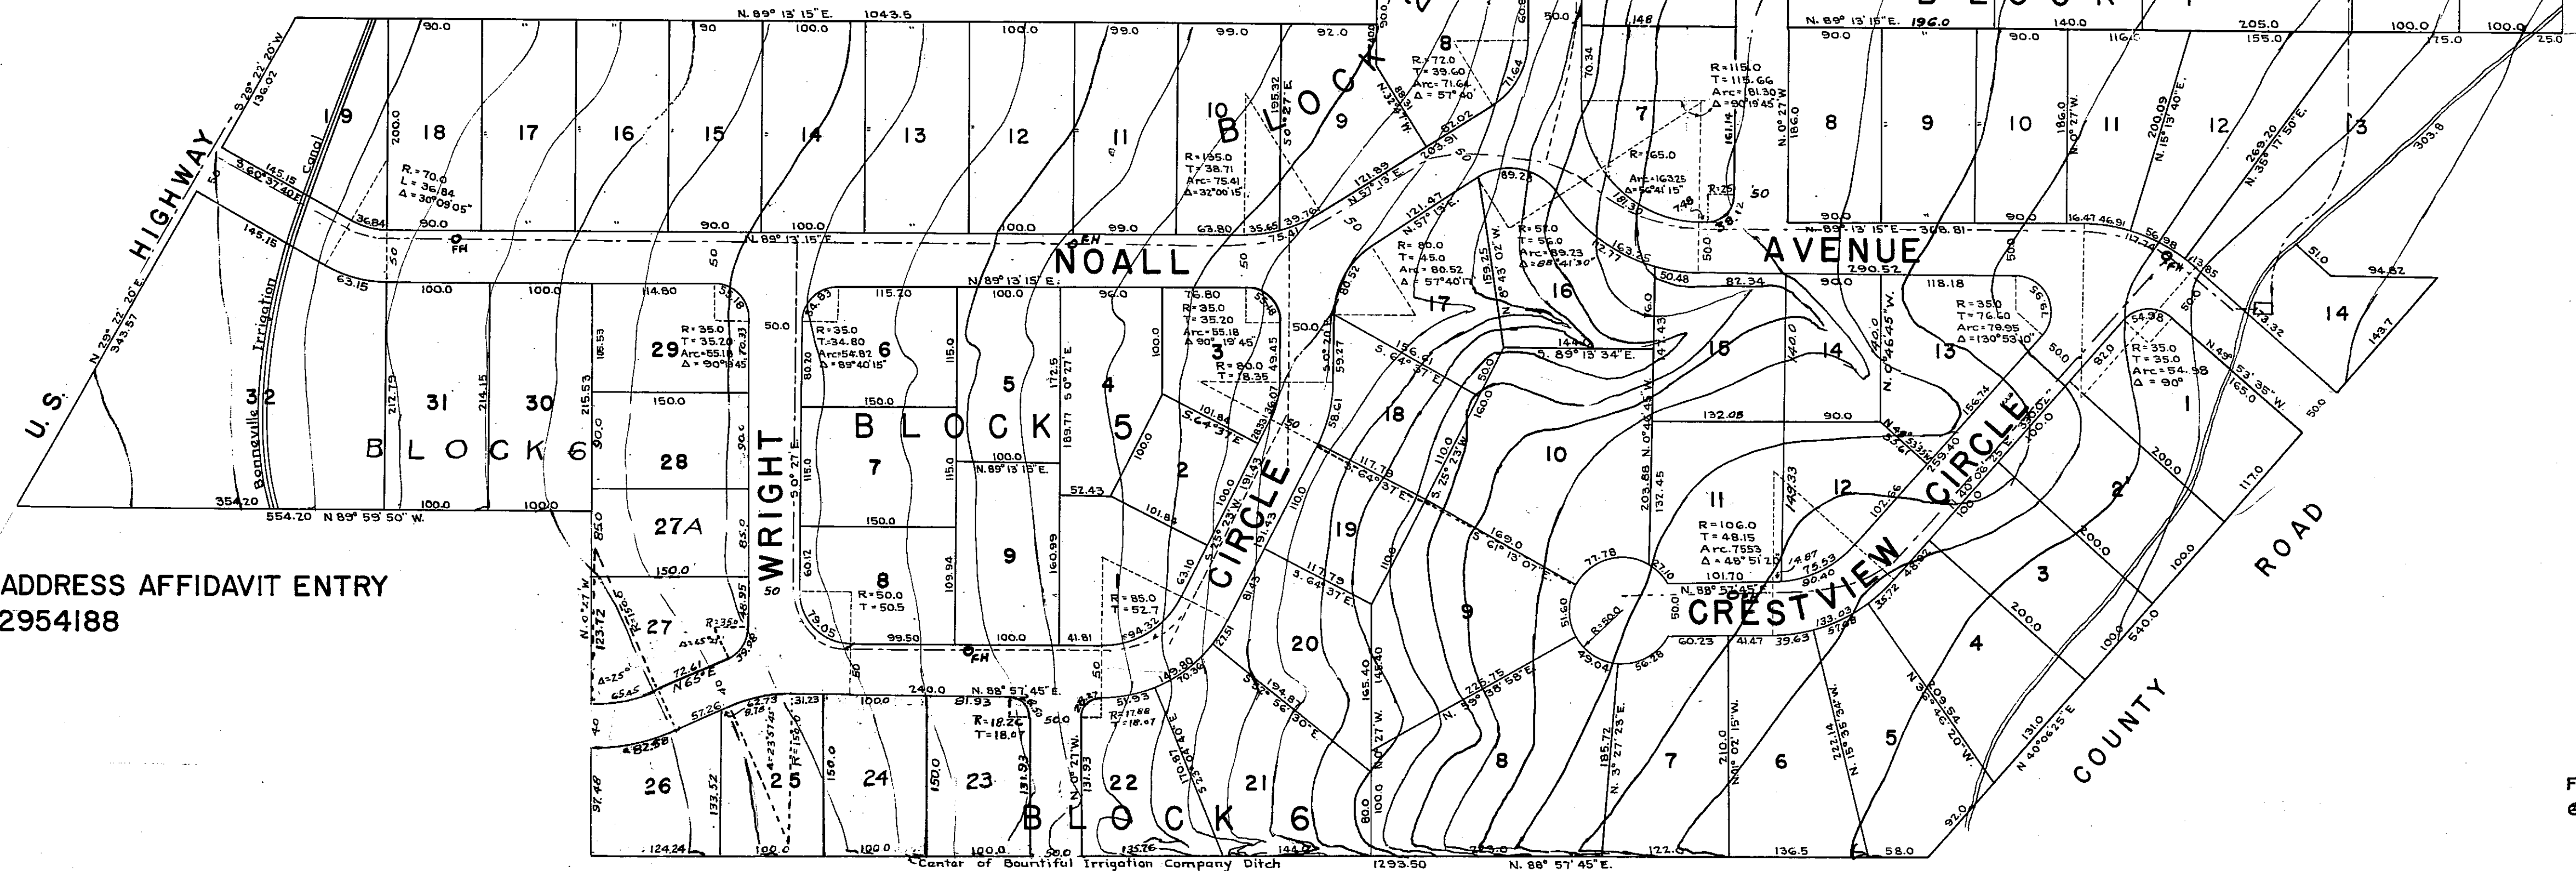

ADDRESS AFFIDAVIT ENTRY
2954188

SURVEYOR'S CERTIFICATE

I, John V. Bollwinkal, a registered land surveyor as prescribed under the laws of the State of Utah and holding certificate #940 hereby certify that the tract of land shown on plot and owned by Irvin S. Noall, et al. is described as follows:
Beginning at a point which is 261.36 ft. S. 89° 13' 15" W. from the Northeast corner of Sec. 1, T. 1 N., R. 1 W., S. L. B. & M. thence N. 0° 27' W. 1033.0 ft., thence S. 89° 13' 15" W. 1139.0 ft., thence S. 0° 27' E. 1033.0 ft., thence S. 89° 13' 15" W. 1043.5 ft., thence S. 89° 13' 15" W. 529.55 ft., thence S. 89° 59' 50" E. 554.20 ft., thence S. 0° 27' E. 326.0 ft., thence N. 88° 57' 45" E. 1293.5 ft., thence N. 40° 06' 25" E. 733.7 ft., thence S. 89° 13' 15" W. 948.2 ft., thence S. 89° 13' 15" W. 510.0 ft., thence Northeastly 303.8 ft. on center of South Bountiful Irrigation Canal, thence N. 89° 13' 15" E. 25.0 ft. to the point of beginning; that I have by authority of said owners subdivided said land into lots, blocks, streets, alley and play area, to be hereafter known as IRFRED PARK SUBDIVISION, and the same has been correctly staked and is shown on this plat.

Date Sept. 22, 1949.

John V. Bollwinkal
John V. Bollwinkal

OWNER'S DEDICATION

Know all men by these presents, that we owners of the above described tract of land having caused same to be subdivided into lots, blocks, streets, alleys and play area do hereby dedicate for the perpetual use of the public all parcels of land shown on this plat as intended for public use. This dedication and subdivision is to be subject to existing easements and rights-of-way for all ditches, canals, pipe lines and power lines.

Irvin S. Noall
Lillian M. Bangerter

ACKNOWLEDGMENT

State of Utah
County of Harris
On this 20th day of Sept. A.D. 1949, personally appeared before me, the undersigned notary public, in and for said county of Harris of said State of Utah, Irvin S. Noall & Lillian M. Bangerter, the signers of the above instrument who duly acknowledge that it was signed freely and voluntarily and for the use and purpose therein mentioned.
Residing in Harris Utah.
My commission expires March 9, 1952

Fred Bangerter
Notary Public

Approved and recommended by the Davis County Planning Board
R. B. Bangerter
Chairman.

APPROVAL

Approved and accepted by the board of County Commissioners of Davis County, Utah, this 22 day of September A.D. 1949
Fec. Pa. d. #31.90

109869
Book Pay L.L. 500 Page 112
Ernest C. Stevenson
County RECORDER
W. V. ...
Chairman - Board of County Commissioners

FILED FOR RECORD AND RECORDED FEB 8 1950
@ 3:55 P.M.