

OQUIRRH HILLS SUBDIVISION

A PART OF THE S.W. QUARTER OF SEC. 20, N.W. QUARTER OF SEC. 29, T.1 S., R.2 W., S.L.B. & M.

SURVEYOR'S CERTIFICATE

I, Clarence C. Bush, a registered land surveyor as prescribed under the laws of the State of Utah and holding certificate No. 1073 hereby certify that the tract of land shown on this map and owned by John E. Papanikolas and Katherine S. Papanikolas, his wife, Hyrum D. Cluff and Elizabeth L. Cluff, his wife, is described as follows:

Beginning N 89° 41' W along Section line 1152.8 feet and N 0° 11' E along the East line of a 50 foot street 142.79 feet from the SE Corner of the NW 1/4 of Section 29, T.1 S., R.2 W., S.L.B. & M.; thence N 0° 11' E along East line of said street 1230.87 feet to the South line of 2700 South street; thence N 88° 56' 30" E 221.42 feet; thence S 0° 11' W 255 ft.; thence N 88° 56' 30" E 100 ft.; thence N 0° 11' E 1242.20 feet; thence N 89° 49' W 521.30 feet to the point of beginning.
That I have, by the authority of said owners subdivided said land into lots and streets to be known as OQUIRRH HILLS SUBDIVISION, and that the same has been correctly surveyed and is as shown on this map.

Clarence C. Bush
REGISTERED LAND SURVEYOR

OWNER'S DEDICATION

Know all men by these presents that Cannon Papanikolas Construction Company, John E. Papanikolas and Katherine S. Papanikolas, his wife, Hyrum D. Cluff and Elizabeth L. Cluff, his wife, owners of the above described tract of land having caused same to be subdivided into lots and streets to be hereafter known as OQUIRRH HILLS SUBDIVISION, do hereby dedicate for the perpetual use of the public, all parcels of land shown on this map as intended for public streets.

Hyrum D. Cluff, John E. Papanikolas, Elizabeth L. Cluff, Katherine S. Papanikolas
CANNON PAPANIKOLAS CONSTRUCTION COMPANY
By *John E. Papanikolas*
General Partner

ACKNOWLEDGEMENTS

County of Salt Lake } s.s.
State of Utah }
On this 11th day of January, A.D. 1950, personally appeared before me the undersigned Notary Public, in and for said County of Salt Lake of said State of Utah, John E. Papanikolas and Katherine S. Papanikolas, his wife, Hyrum D. Cluff and Elizabeth L. Cluff, his wife, the signers of the above instrument who duly acknowledged to me that they executed the same voluntarily and for the purposes set forth.

Residing in Salt Lake City, Utah
My commission expires 1-1-52
John E. Papanikolas
NOTARY PUBLIC

County of Salt Lake } s.s.
State of Utah }
On this 11th Day of Jan. A.D. 1950 personally appeared before me, the undersigned Notary Public, in and for said County of Salt Lake of said State of Utah, John E. Papanikolas, General Partner of the Partnership Cannon - Papanikolas Construction Company, who duly acknowledged to me that he executed the foregoing owner's dedication as a general partner and duly acknowledged to me that said partnership executed the same.

Residing in Salt Lake City, Utah
My Commission expires ---
John E. Papanikolas
NOTARY PUBLIC

COUNTY SURVEYOR'S CERTIFICATE

I hereby certify that I have examined this map and the stakes in the ground and have found the same to be in accordance with information on file in this office on this 9th day of January A.D. 1950

George W. Cassidy
COUNTY SURVEYOR

APPROVED

Approved and accepted by the board of county commissioners this 11th day of January, A.D. 1950

John E. Papanikolas CHAIRMAN
Elizabeth L. Cluff COUNTY CLERK

APPROVED AS TO FORM

Edw. M. Morrison
COUNTY ATTORNEY

APPROVED


Approved by the Salt Lake County Planning Commission this 2nd day of January, A.D. 1950.

Harold J. Johnson
CHAIRMAN

STATE OF UTAH: COUNTY OF SALT LAKE
FILED AND RECORDED AT THE REQUEST OF
CANNON - PAPANIKOLAS
JAN. 12 1950 AT 2:45 P.M. IN BOOK K, PAGE 75.
FEE PAID \$28.00


Harold J. Johnson
RECORDED
by *B. P. Schutte* Deputy

K 75

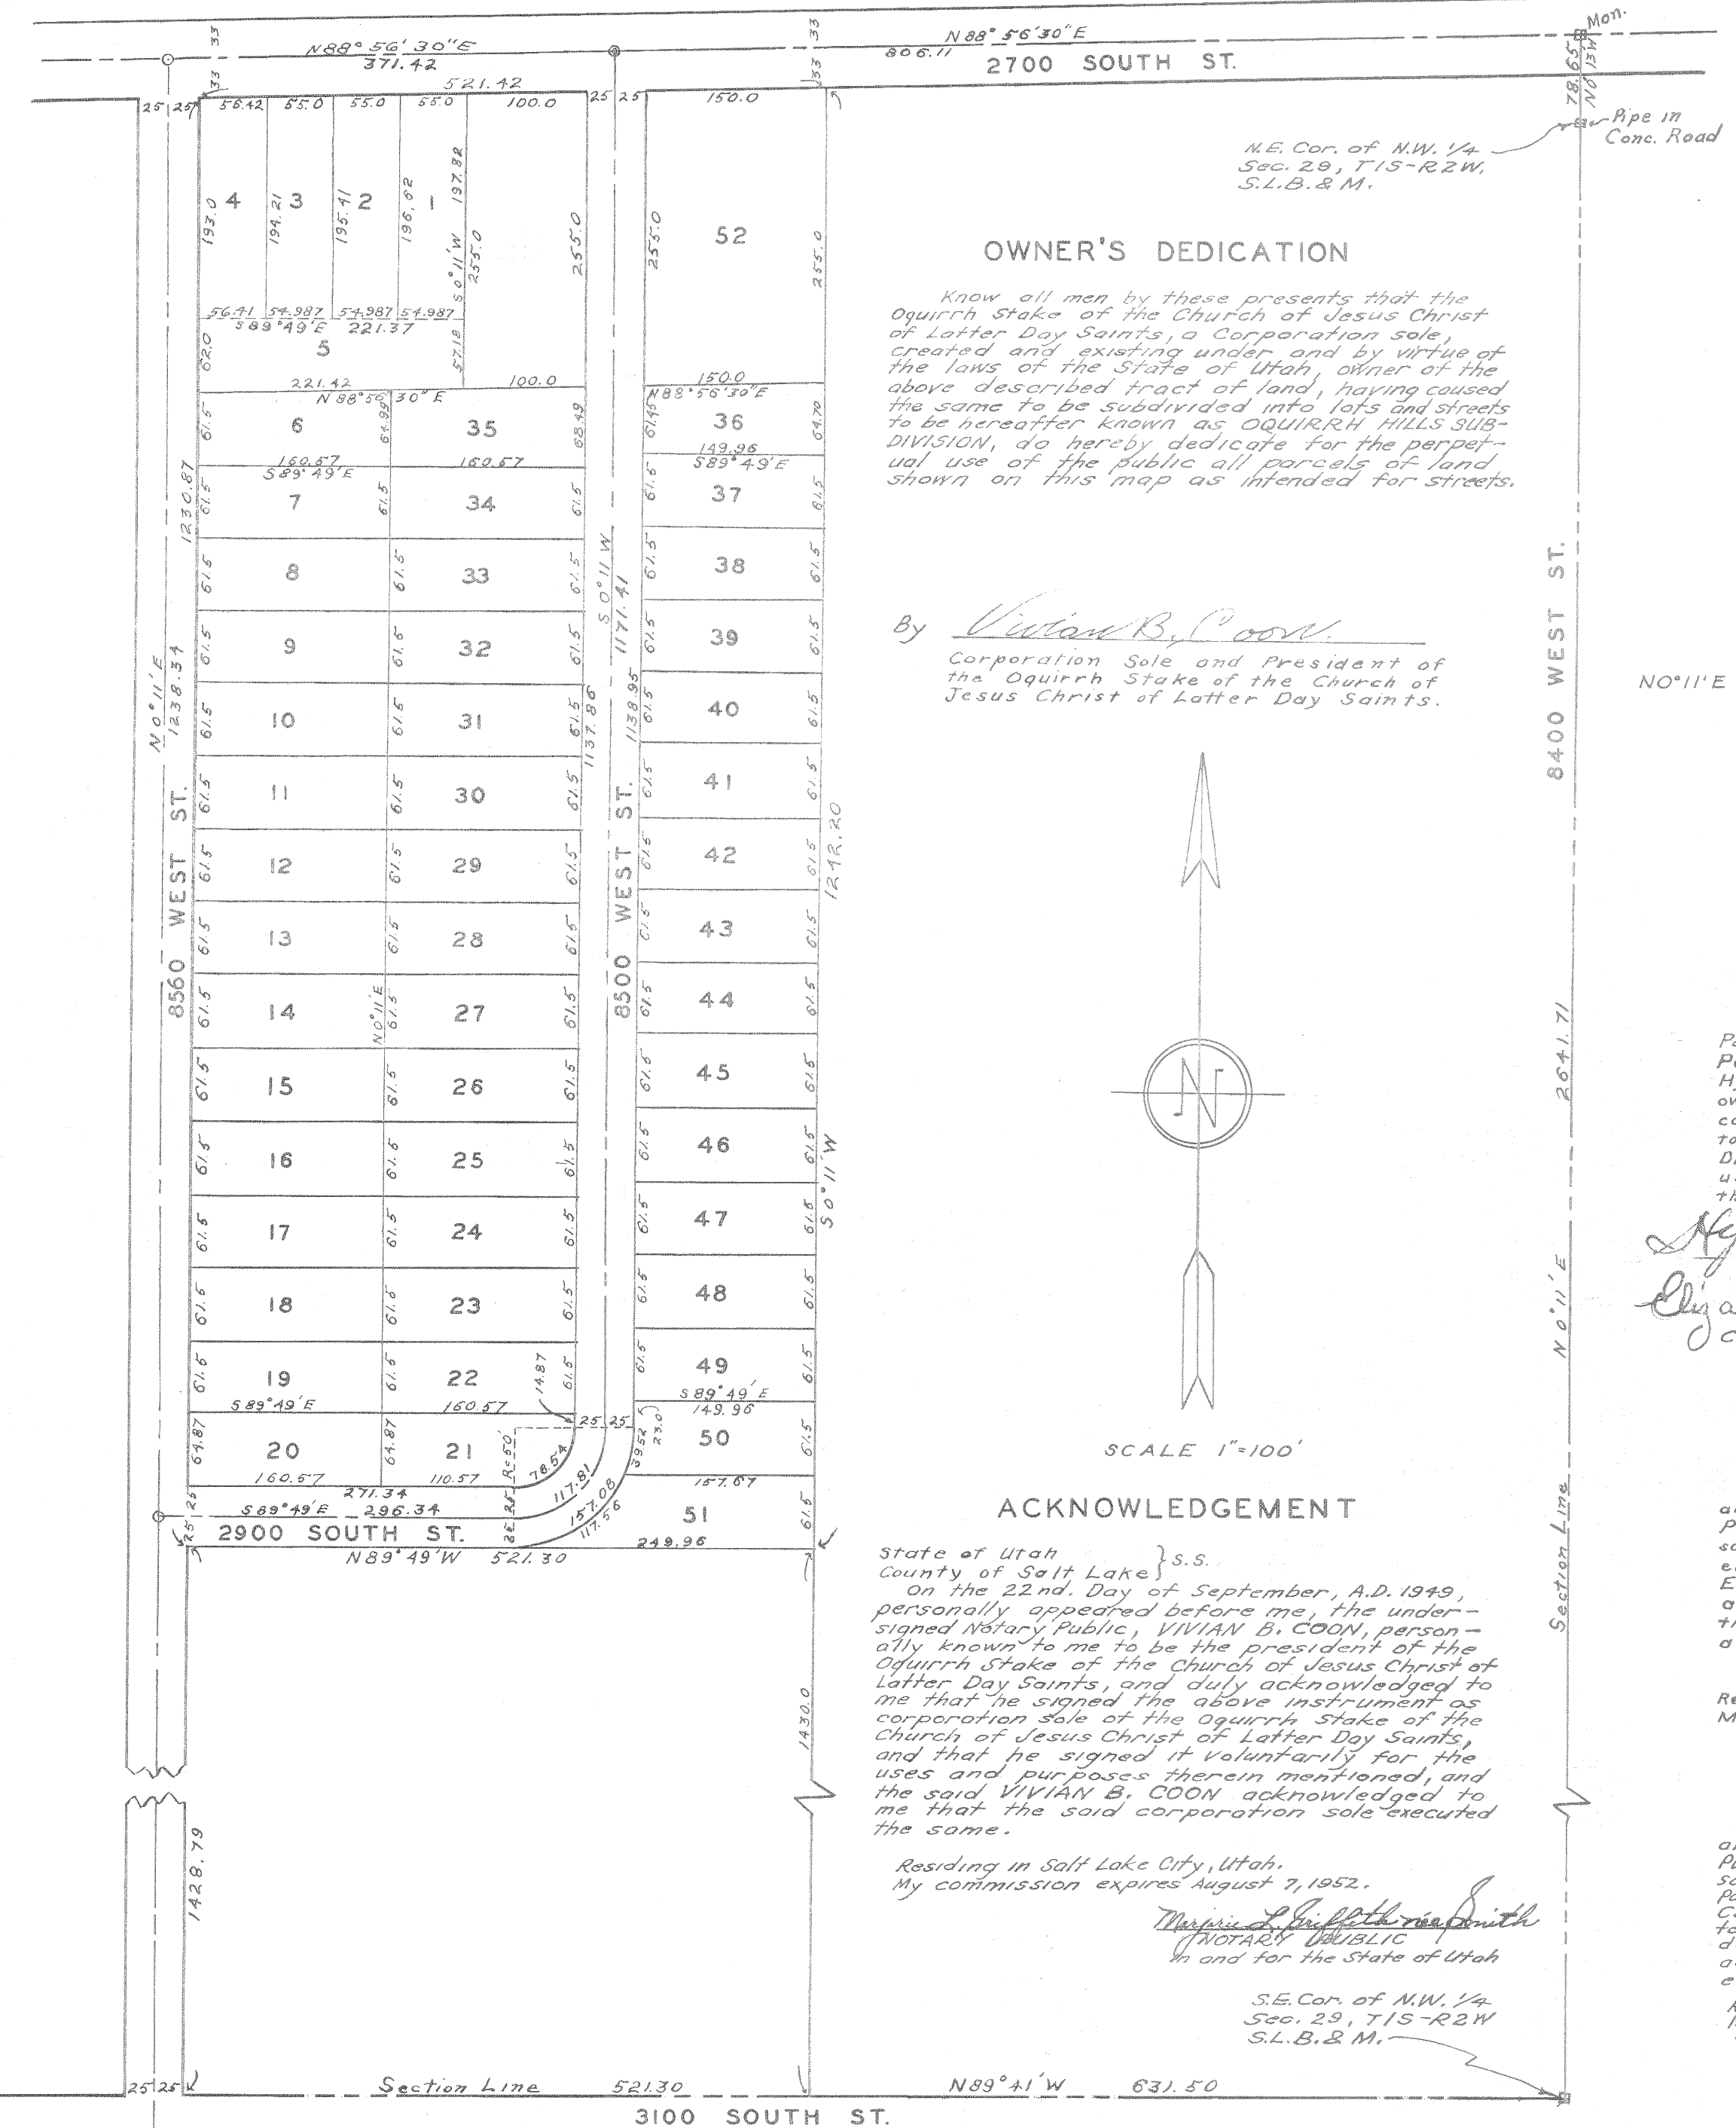

OWNER'S DEDICATION
Know all men by these presents that the Oquirrh Stake of the Church of Jesus Christ of Latter Day Saints, a Corporation sole created and existing under, and by virtue of the laws of the State of Utah, owner of the above described tract of land, having caused the same to be subdivided into lots and streets to be hereafter known as OQUIRRH HILLS SUBDIVISION, do hereby dedicate for the perpetual use of the public all parcels of land shown on this map as intended for streets.

By *Vivian B. Coon*
Corporation Sole and President of the Oquirrh Stake of the Church of Jesus Christ of Latter Day Saints.

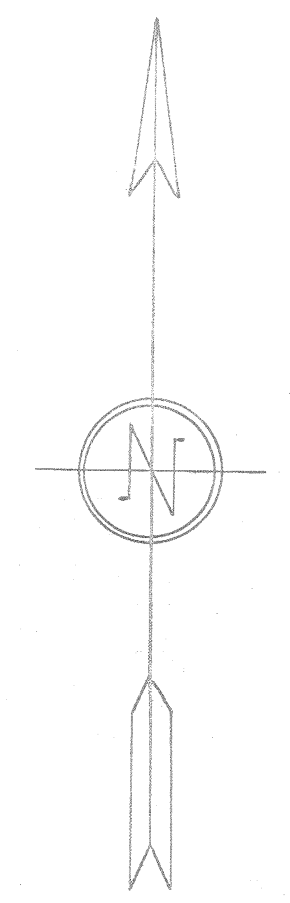

ACKNOWLEDGEMENT
State of Utah } s.s.
County of Salt Lake }
On the 22nd. Day of September, A.D. 1949, personally appeared before me, the undersigned Notary Public, VIVIAN B. COON, personally known to me to be the president of the Oquirrh Stake of the Church of Jesus Christ of Latter Day Saints, and duly acknowledged to me that he signed the above instrument as corporation sole of the Oquirrh Stake of the Church of Jesus Christ of Latter Day Saints, and that he signed it voluntarily for the uses and purposes therein mentioned, and the said VIVIAN B. COON acknowledged to me that the said corporation sole executed the same.

Residing in Salt Lake City, Utah.
My commission expires August 7, 1952.
Vivian B. Coon
NOTARY PUBLIC
in and for the State of Utah
S.E. Cor. of N.W. 1/4
Sec. 29, T.1 S.-R.2 W.
S.L.B. & M.