
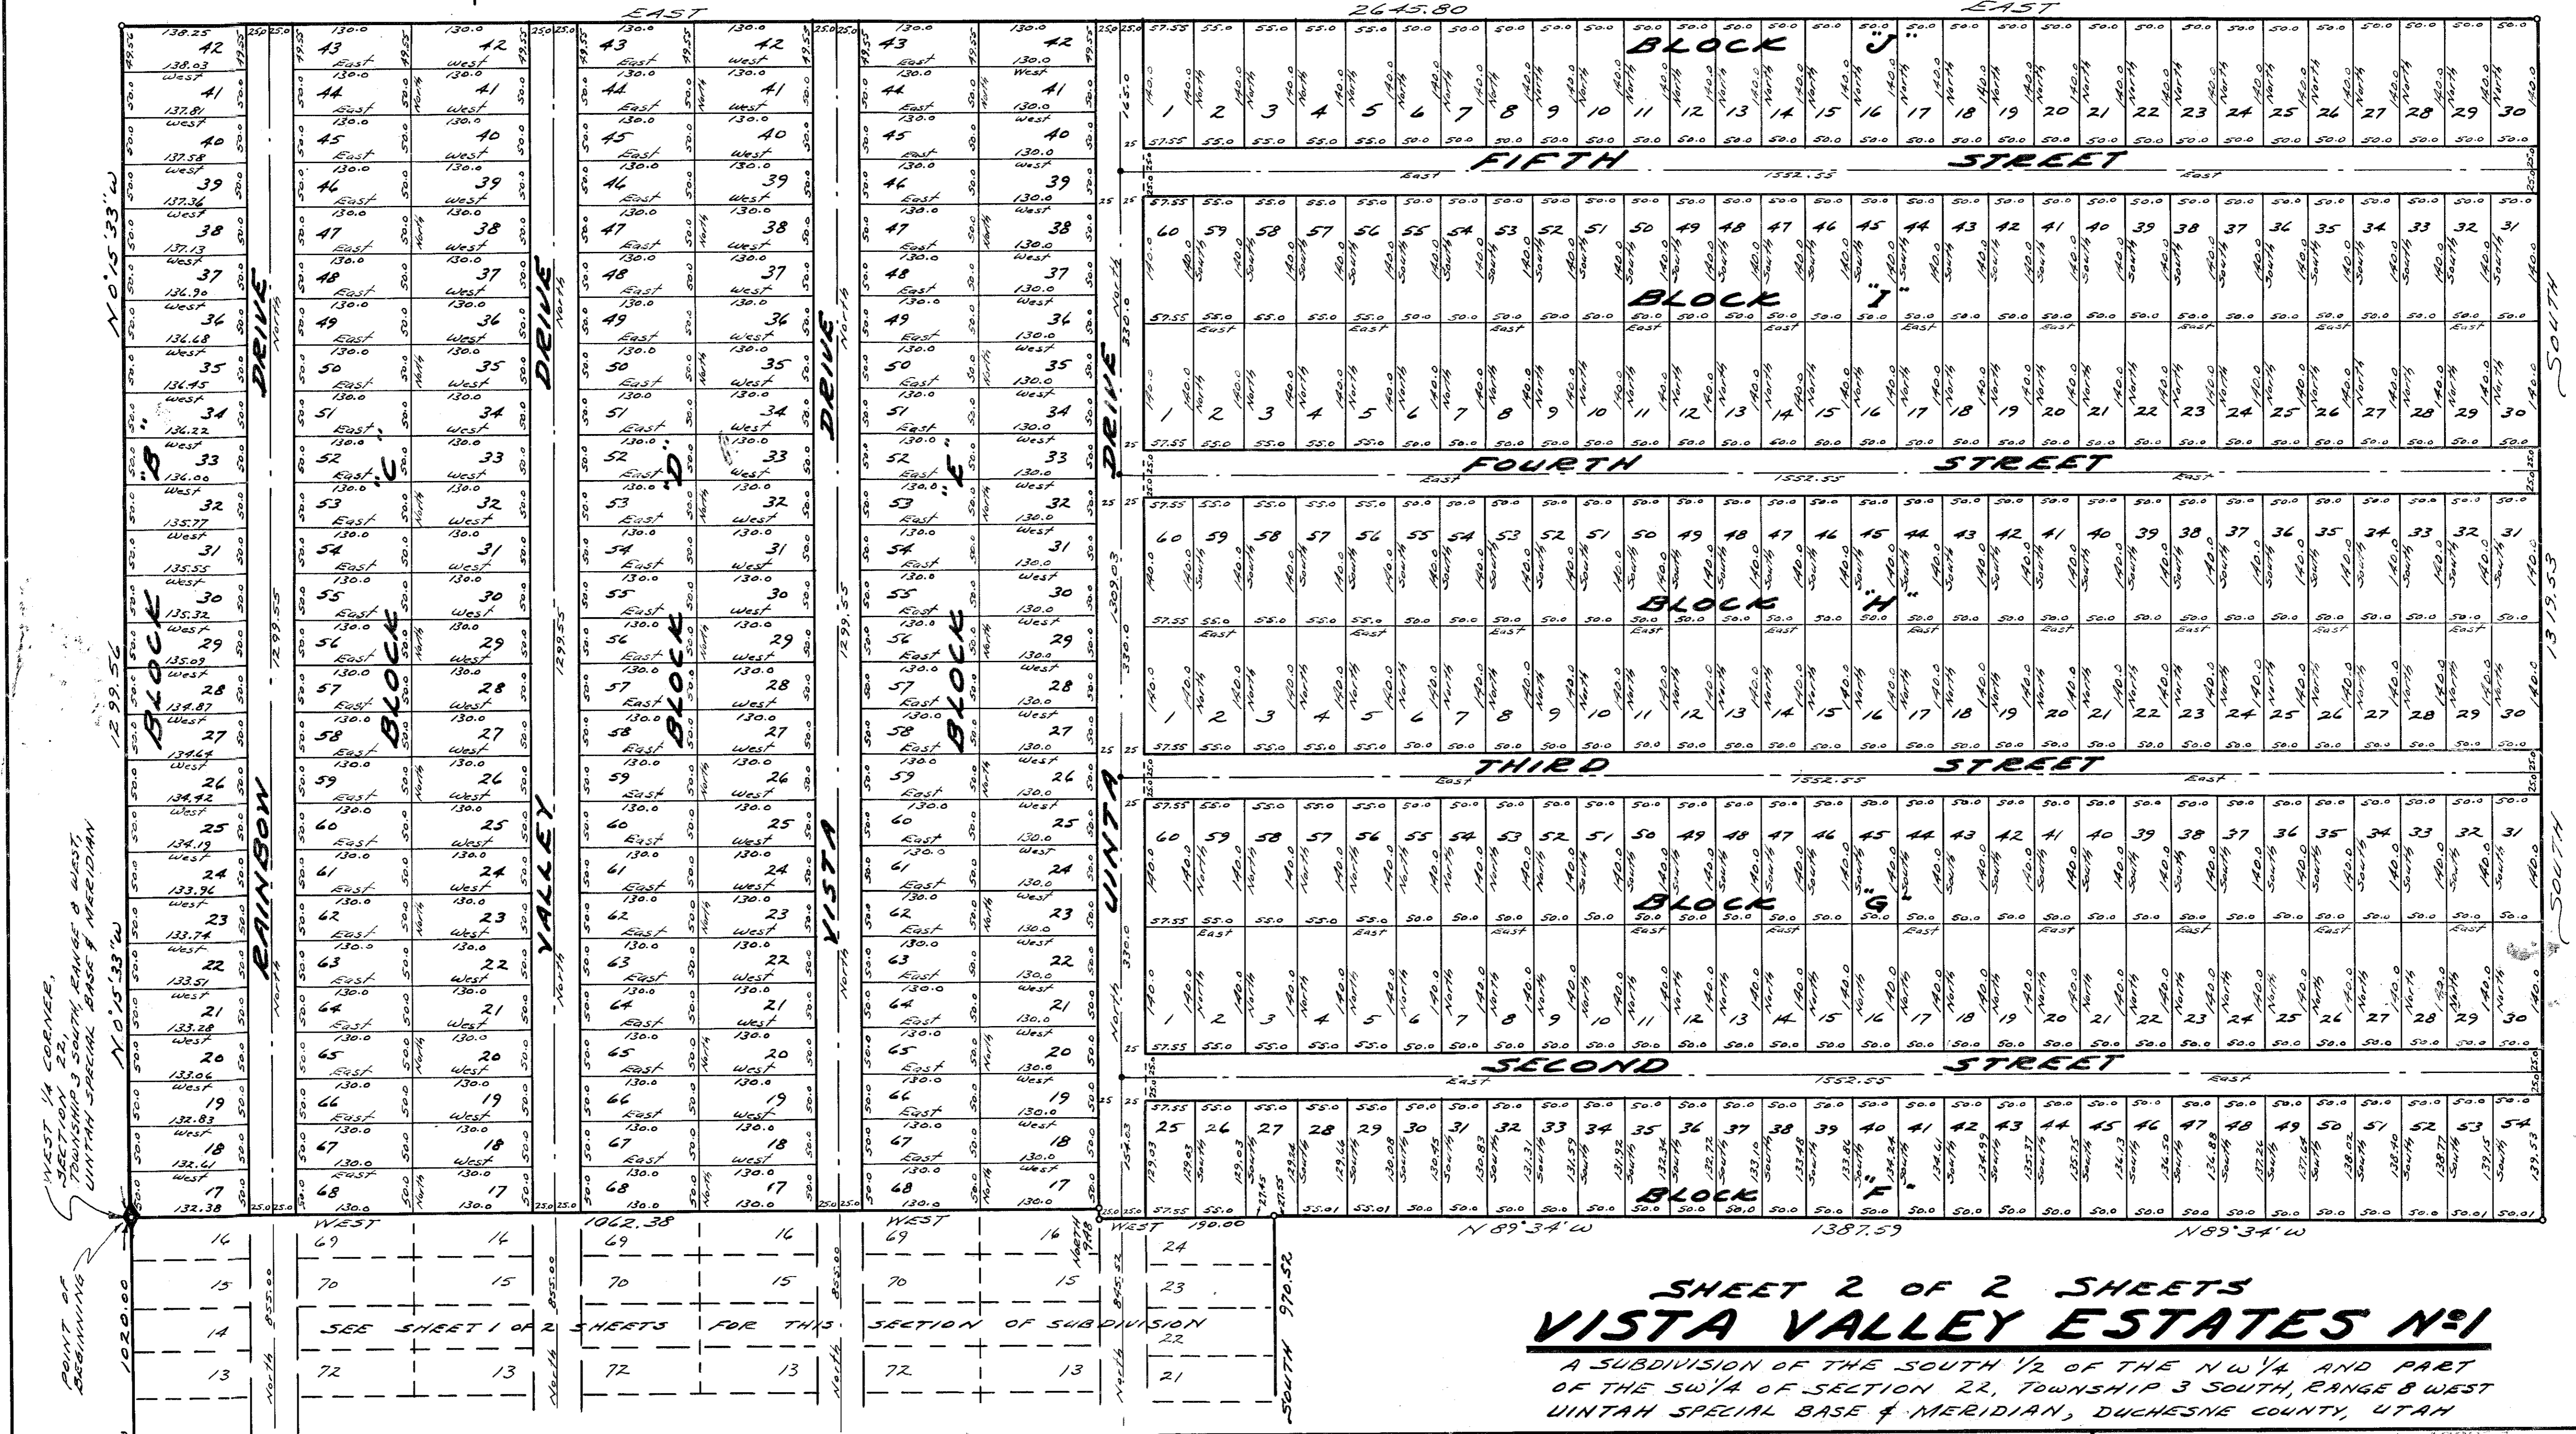
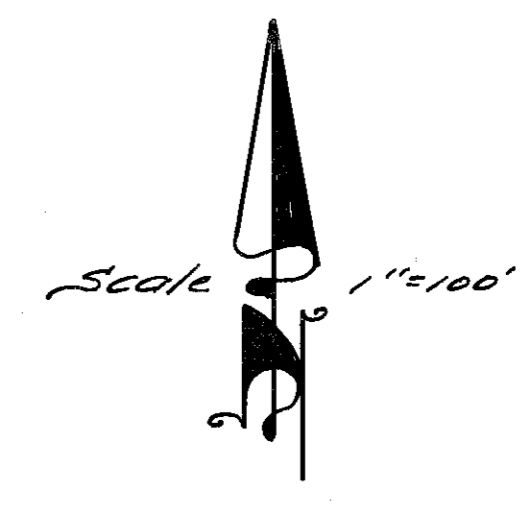


This map is provided solely for the purpose of assisting in locating the property and Cottonwood Title Insurance Agency, Inc. assumes no liability for variation, if any, with any actual survey.

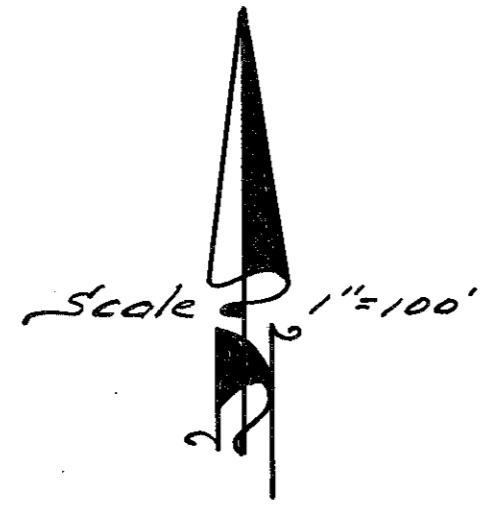

WEST 1/4 CORNER, SECTION 22, TOWNSHIP 3 SOUTH, RANGE 8 WEST, UTAH SPECIAL BASE & MERIDIAN

SHEET 2 OF 2 SHEETS
VISTA VALLEY ESTATES N#1

A SUBDIVISION OF THE SOUTH 1/2 OF THE NW 1/4 AND PART OF THE SW 1/4 OF SECTION 22, TOWNSHIP 3 SOUTH, RANGE 8 WEST UTAH SPECIAL BASE & MERIDIAN, DUCHESNE COUNTY, UTAH

C S A 3 R 1 N REVISIONS BEFORE RECORDING 396 # 14178 E.R. Davis O.K.	PREPARED BY BUSH & GUDDELL, INC., ENGINEERS 421 South 5th East Street Salt Lake City, Utah EMpire 4-7775	APPROVAL AS TO FORM APPROVED AS TO FORM THIS 5 DAY OF <u>December</u> A.D. 1961. <i>[Signature]</i> DUCHESNE COUNTY ATTORNEY	COUNTY COMMISSION APPROVAL & ACCEPTANCE PRESENTED TO THE BOARD OF DUCHESNE COUNTY COMMISSIONERS THIS 5 DAY OF <u>12-61</u> A.D. 1961, AT WHICH TIME THIS SUBDIVISION WAS APPROVED AND ACCEPTED. <i>[Signature]</i> DUCHESNE COUNTY RECORDER	RECORDED # STATE OF UTAH, COUNTY OF DUCHESNE, RECORDED AND FILED AT THE REQUEST OF: <u>Community Title Company</u> DATE <u>Dec. 3, 1961</u> TIME <u>3:30 P.M.</u> BOOK <u>171</u> PAGE <u>131-13</u> <i>[Signature]</i> DUCHESNE COUNTY RECORDER
-------------------------------------------------------------------------------------------	---	---	---	---

E-1