



Map filing # 3611

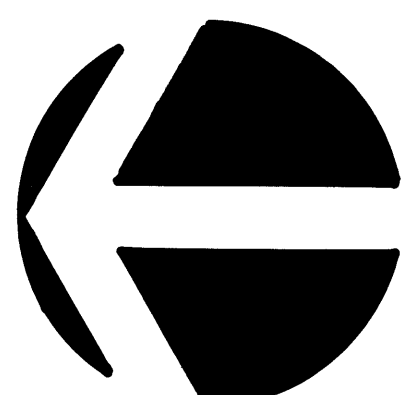

T-TABLE with columns: NO., BEARING, LENGTH

(93.11) (116.96) CURVE DATA table with columns: NO., CHD. BEARS, CHORD, DELTA, RADIUS, ARC, TANGENT


Main CURVE DATA table with columns: NO., CHD. BEARS, CHORD, DELTA, RADIUS, ARC, TANGENT

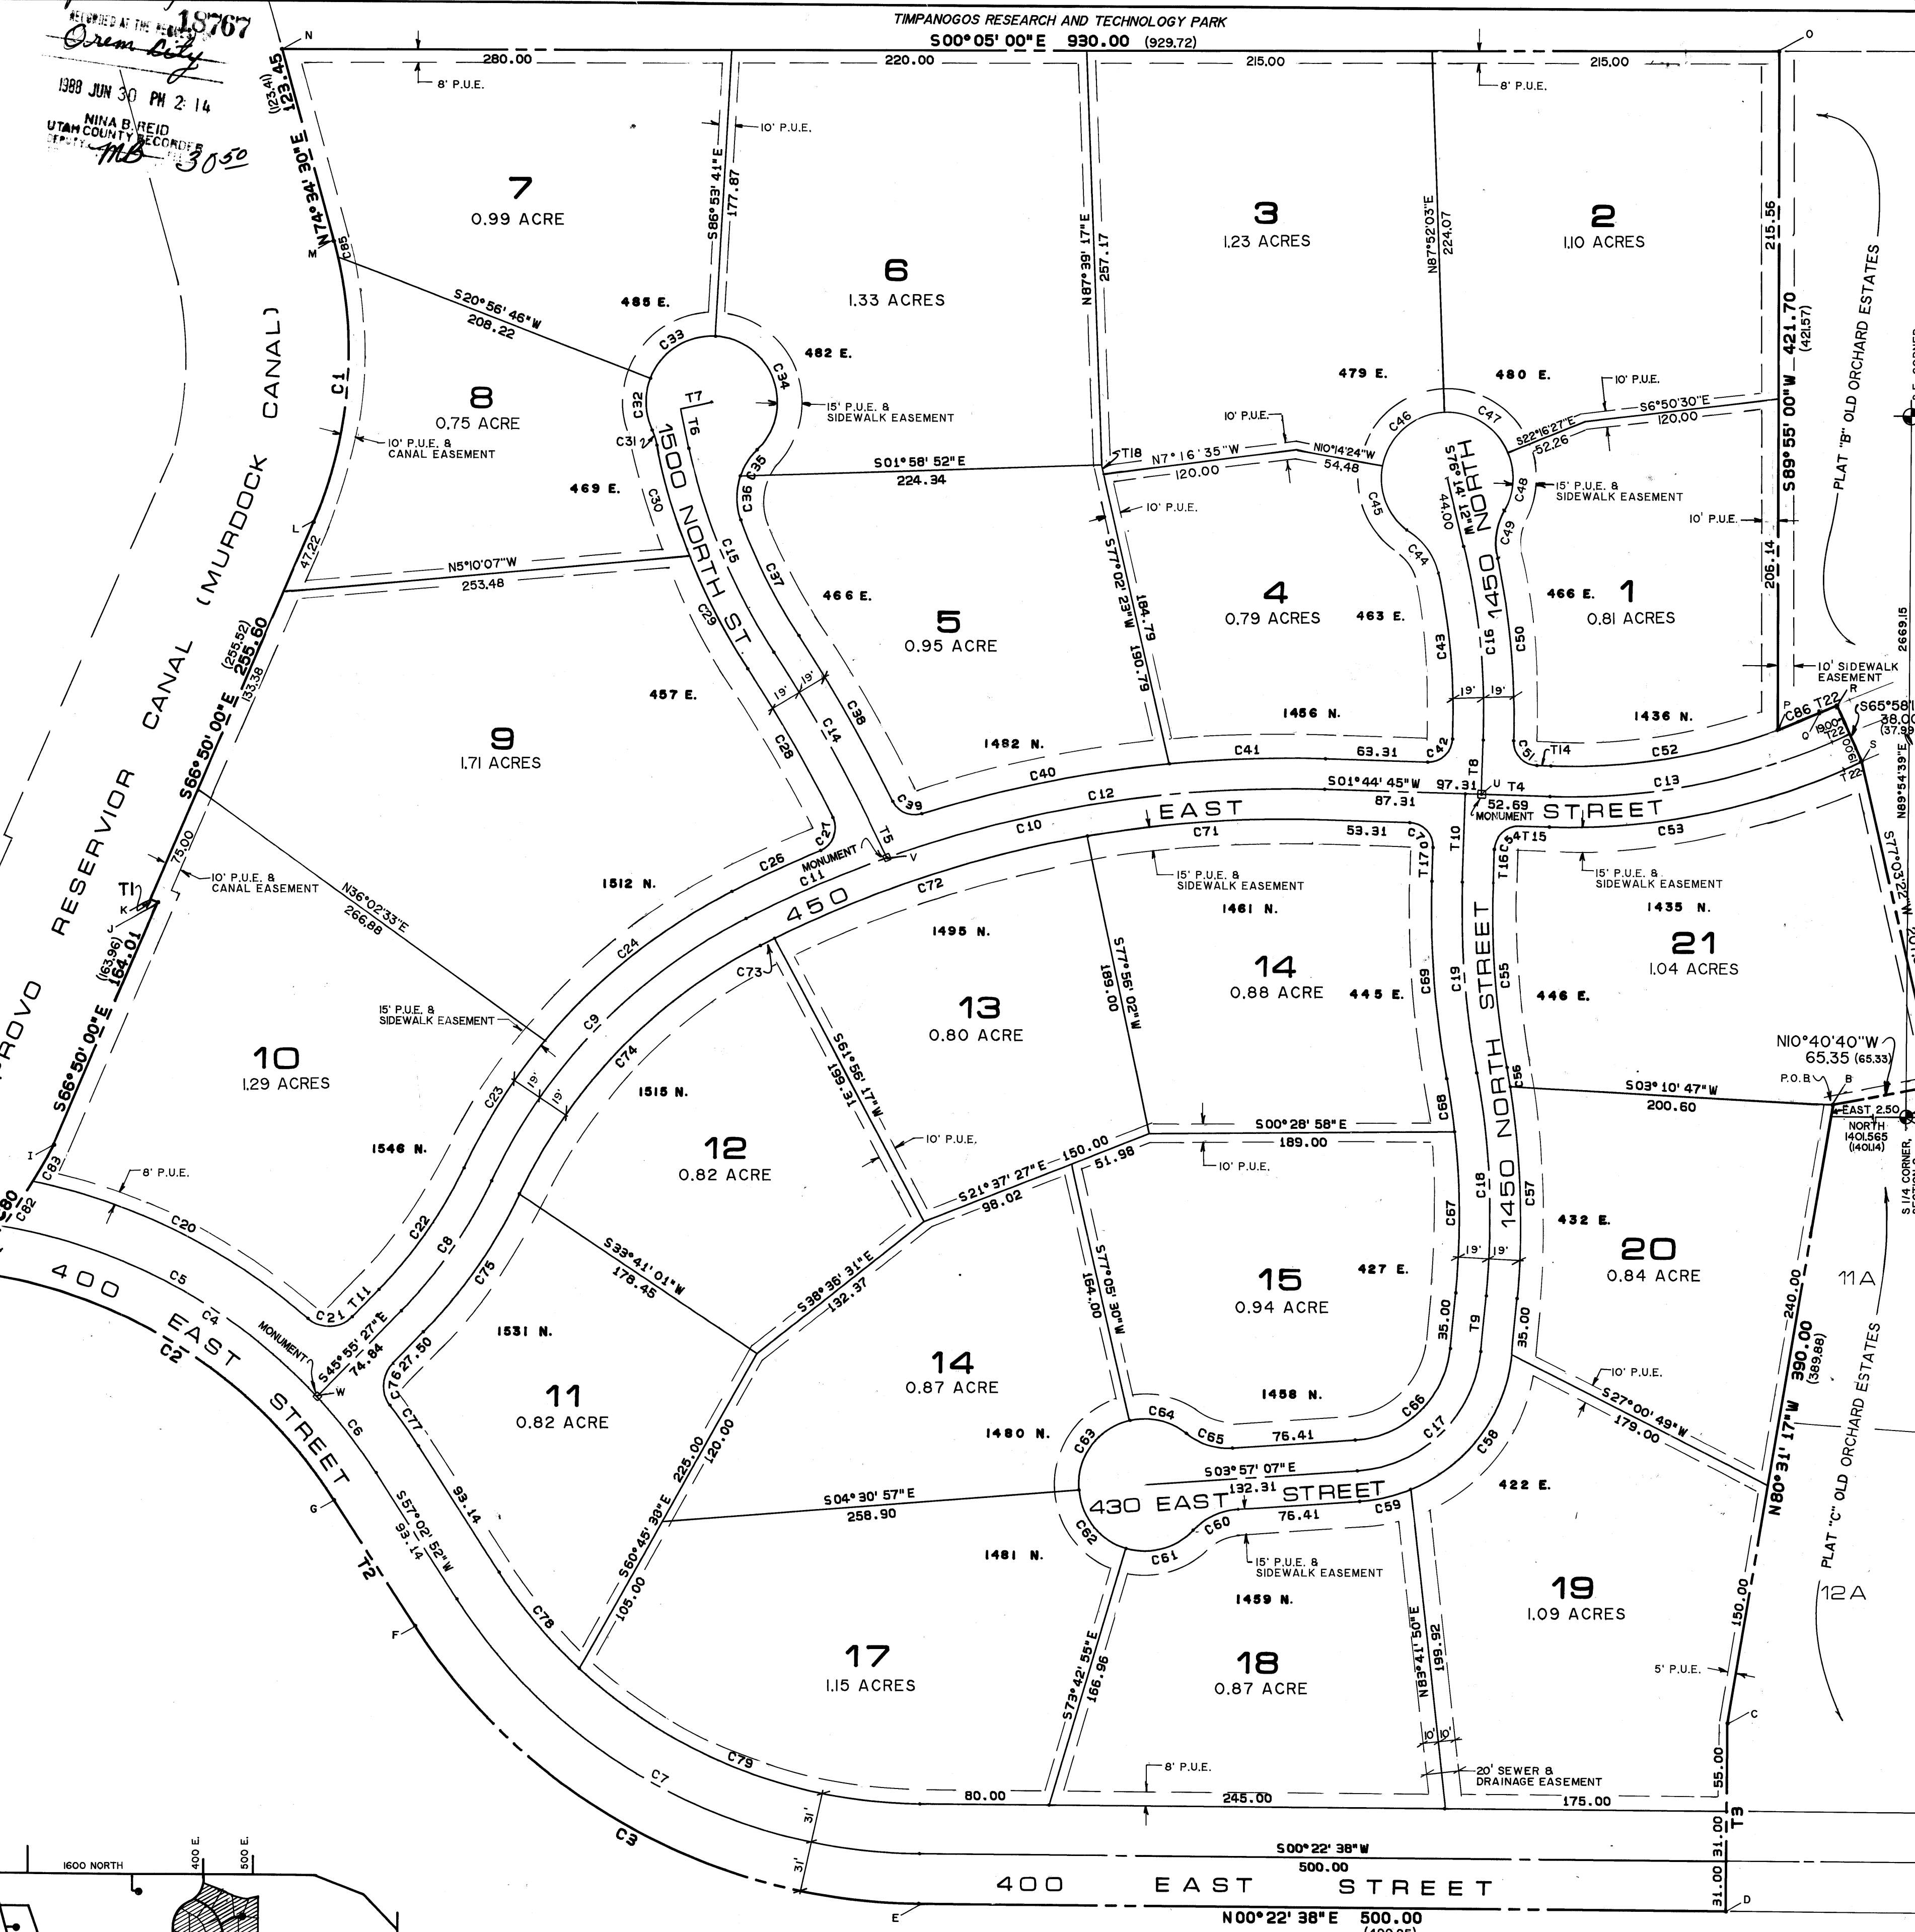

SURVEYOR'S CERTIFICATE, BOUNDARY DESCRIPTION, OWNER'S DEDICATION, ACKNOWLEDGEMENT, ACCEPTANCE BY LEGISLATIVE BODY, BOARD OF HEALTH, PLANNING COMMISSION APPROVAL, OCCUPANCY RESTRICTION NOTICE, CONDITIONS OF APPROVAL

STATE PLANE COORDINATES table with columns: PT., NORTH, EAST

3611-41

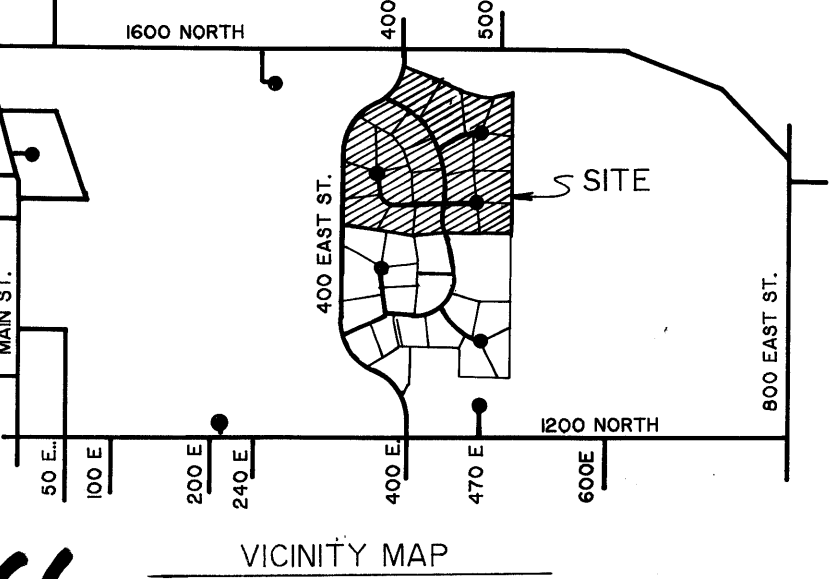

This map is provided solely for the purpose of assisting in locating the property and Cottonwood Title Insurance Agency, Inc. assumes no liability for variation, if any, with any actual survey.



OLD ORCHARD ESTATES SUBDIVISION, OREM CITY, UTAH COUNTY, UTAH. Includes scale (1"=60 FEET) and various official seals.