

1-20-2021
Cody D. Spence
REGISTERED ENGINEER


APPROVAL OF ASH CREEK SPECIAL SERVICE DIST.
I HEREBY CERTIFY THAT THIS PLAN HAS BEEN EXAMINED AND IS IN ACCORDANCE WITH THE CITY ENGINEER'S APPROVAL.

APPROVAL AND ACCEPTANCE BY HURRICANE CITY, UTAH
Cindy Edging
CITY ENGINEER

APPROVAL AS TO FORM
John W. Edwards
HURRICANE CITY ATTORNEY

TREASURER APPROVAL
STATE OF UTAH
COUNTY OF WASHINGTON

ACCEPTANCE OF COUNTY RECORDER
DOC # 20210007473
DATE 16 DEC 2020

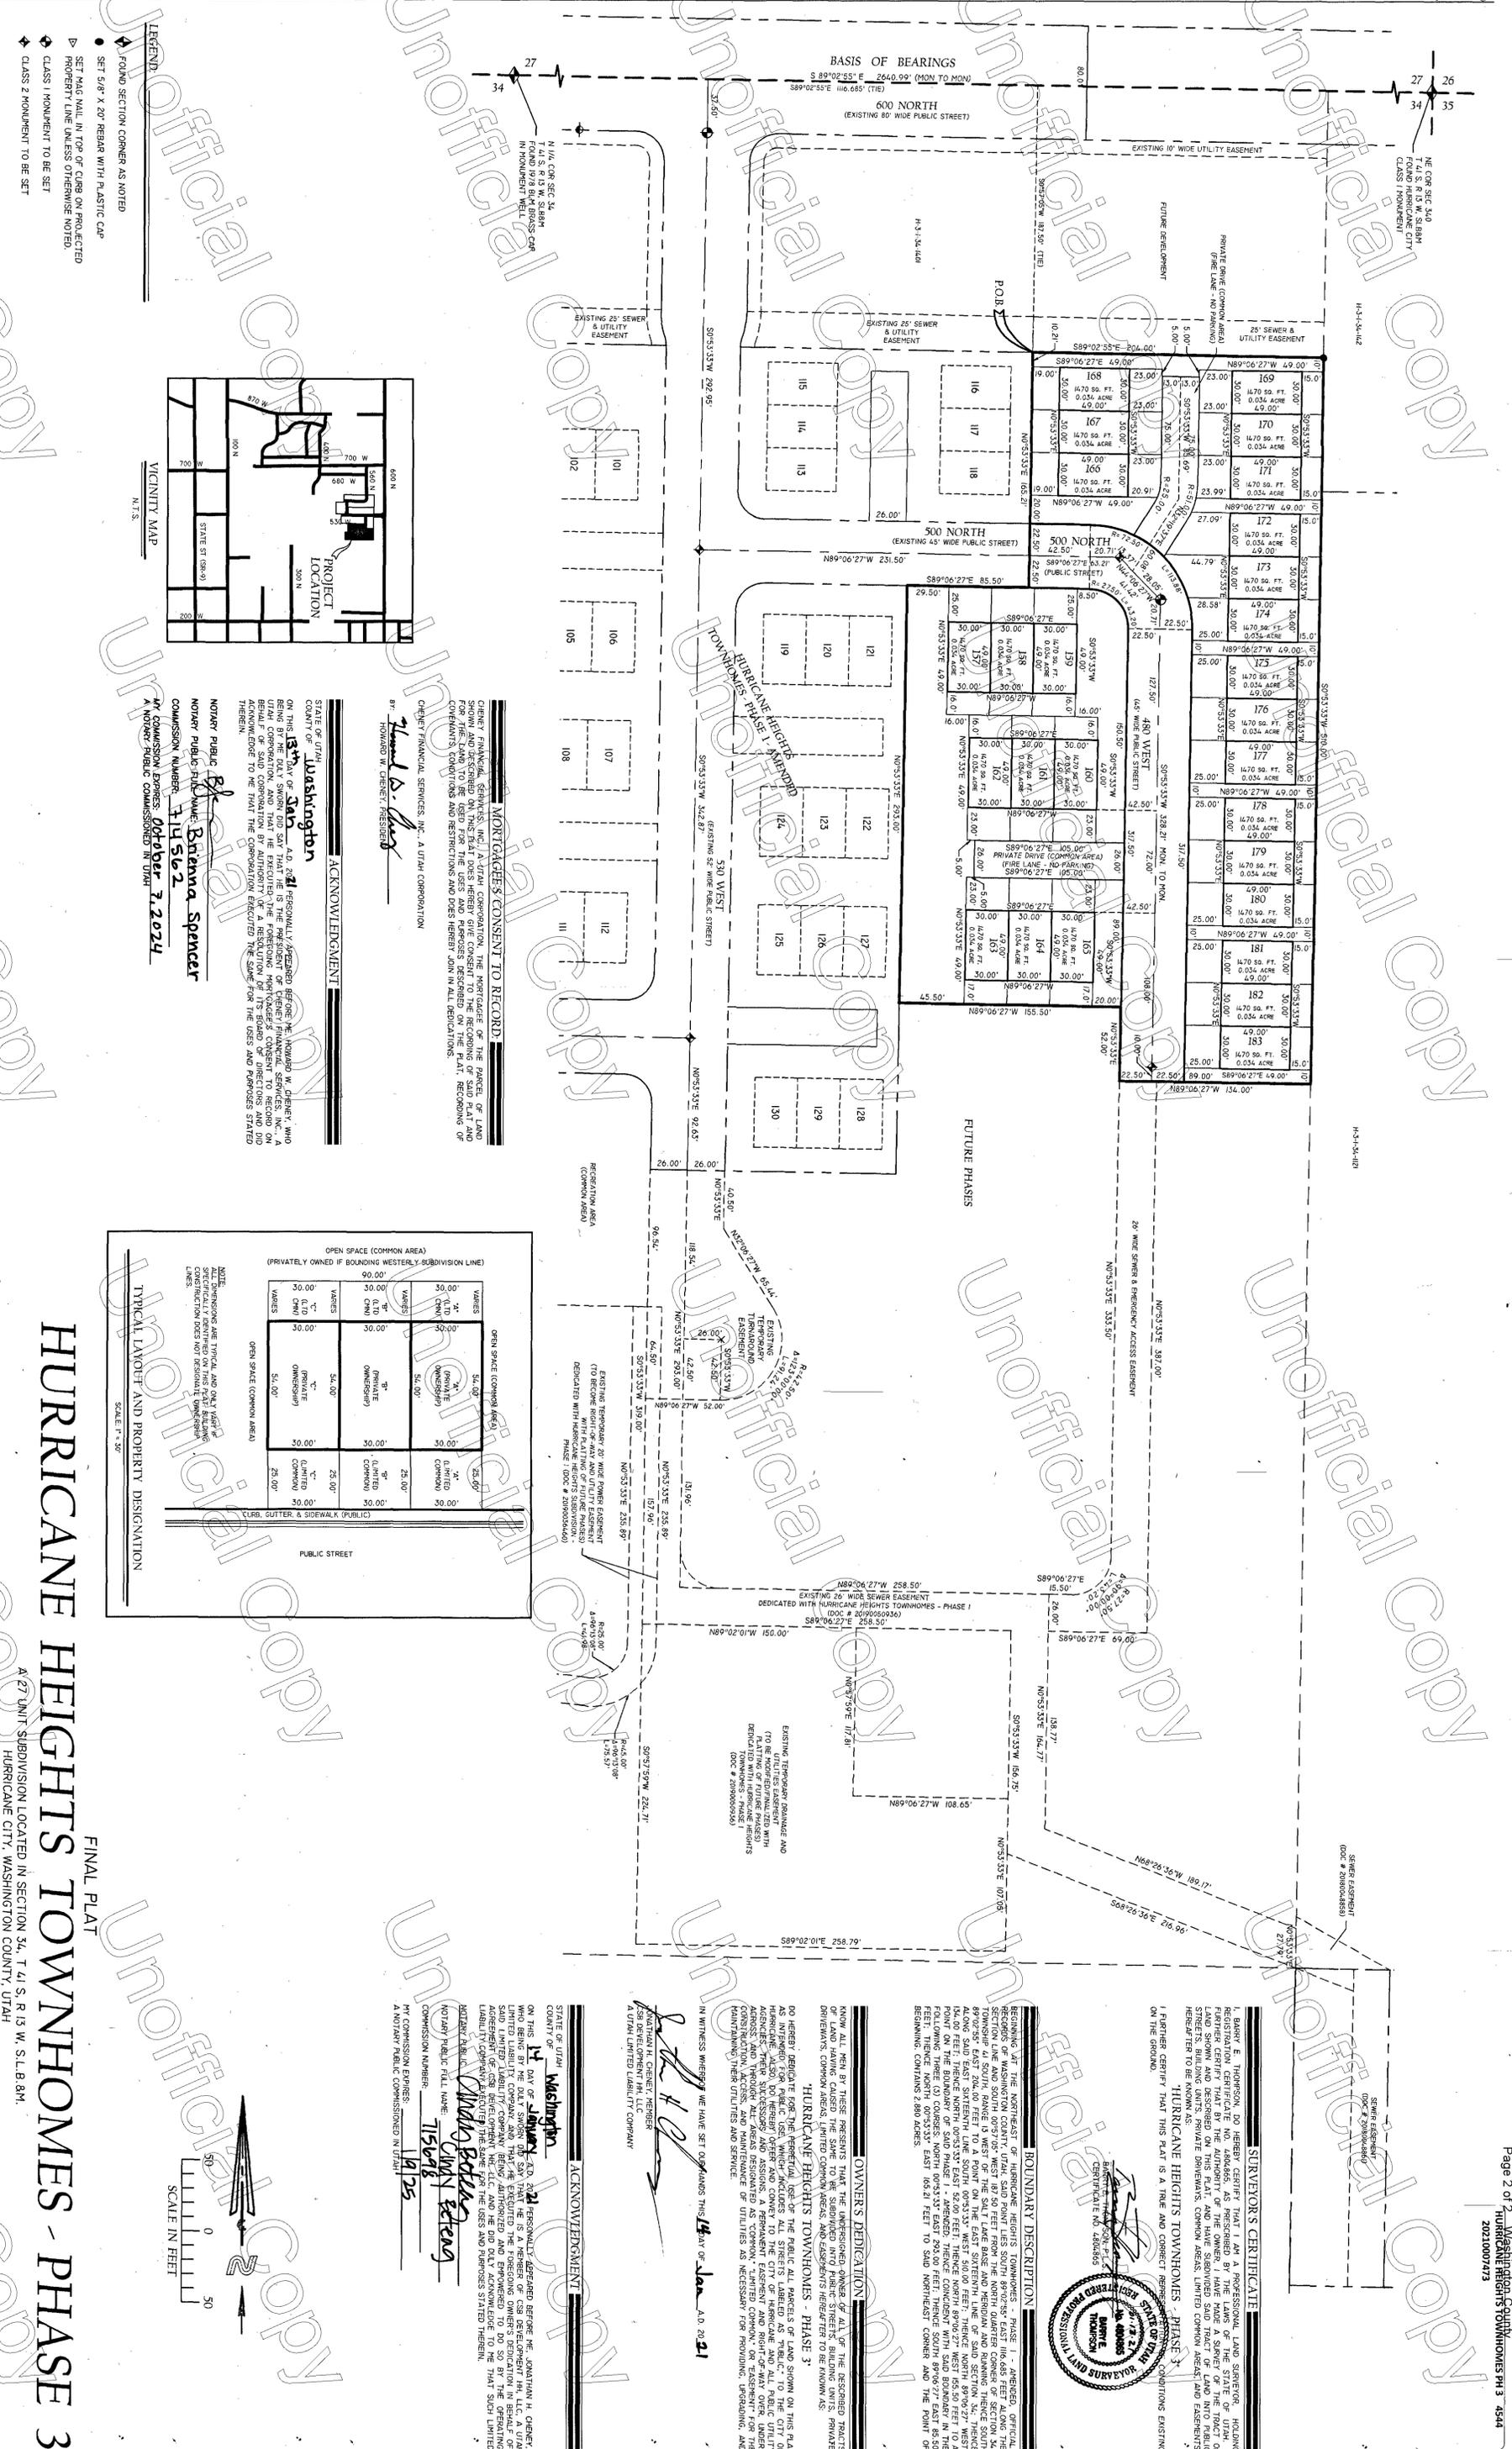

ACKNOWLEDGMENT
STATE OF UTAH
COUNTY OF WASHINGTON



BOUNDARY DESCRIPTION

OWNERS' DEDICATION

LEGEND
SET MAG NAIL IN TOP OF CURB OR PROJECTED PROPERTY LINE UNLESS OTHERWISE NOTED.

FOUND SECTION CORNER AS NOTED
SET 5/8" X 20" REBAR WITH PLASTIC CAP

CLASS 1 MONUMENT TO BE SET
CLASS 2 MONUMENT TO BE SET

SCALE IN FEET
0 50 100

APPROVAL OF ASH CREEK SPECIAL SERVICE DIST.
I HEREBY CERTIFY THAT THIS PLAN HAS BEEN EXAMINED AND IS IN ACCORDANCE WITH THE CITY ENGINEER'S APPROVAL.

APPROVAL AND ACCEPTANCE BY HURRICANE CITY, UTAH
Cindy Edging
CITY ENGINEER