

SURVEYOR'S CERTIFICATE

I, DAVID B. GARDNER, do hereby certify that I am a Registered Professional Engineer and/or Land Surveyor, and that I hold certificate No. 2598, as prescribed under the laws of the State of Utah. I further certify that by authority of the Owners, I have made a survey of the tract of land shown on this plat and described below, and have subdivided said tract of land into lots and streets, hereafter to be known as JORDAN VIEW ESTATES No 3 and that same has been correctly surveyed and staked on the ground as shown on this plat.

Table with columns: COURSE, DIST., BOUNDARY DESCRIPTION, REMARKS. Contains survey data including bearings and distances for the subdivision.

DATE: JULY 23, 1965. GARDNER ENGINEERING, MIDVALE, UTAH. Signature of David B. Gardner.

OWNER'S DEDICATION

Know all men by these presents that the undersigned owner of the above described tract of land, having caused same to be subdivided into lots and streets to be hereafter known as the JORDAN VIEW ESTATES No 3

do hereby dedicate for perpetual use of the public all parcels of land shown on this plat as intended for Public use. In witness whereof have hereunto set this day of A.D., 19

Archie L. Hawn, Rice Realty Inc. Eva L. Hawn, James J. Rice, Pres. Ruth A. Rice, Sec. Tr.

SECURITY TITLE CO. TRUSTEE. H. Henager, L. Wright. Vice - President

ACKNOWLEDGMENT

STATE OF UTAH } ss. County of Salt Lake } On the 17th day of August A.D., 1965, personally appeared before me, the undersigned Notary Public, in and for said County of in said State of Utah, the signer(s) of the above Owner's dedication, 4 in number, who duly acknowledged to me that they signed it freely and voluntarily and for the uses and purposes therein mentioned. MY COMMISSION EXPIRES: 12-21-67. Notary Public: Alan W. Halliday, Residing in Salt Lake County.

JORDAN VIEW ESTATES No 3



A SUBDIVISION, A PART OF SEC. 4, T.35., R.1W.

SALT LAKE BASE & MERIDIAN

RECORDED # 2104711

STATE OF UTAH, COUNTY OF, RECORDED AND FILED AT THE REQUEST OF SECURITY Title Co. DATE 8/19/65 TIME 3:21 P.M. BOOK DD PAGE 20. Hazel Jagger Chan, COUNTY RECORDER.

JORDAN VIEW ESTATES No 1

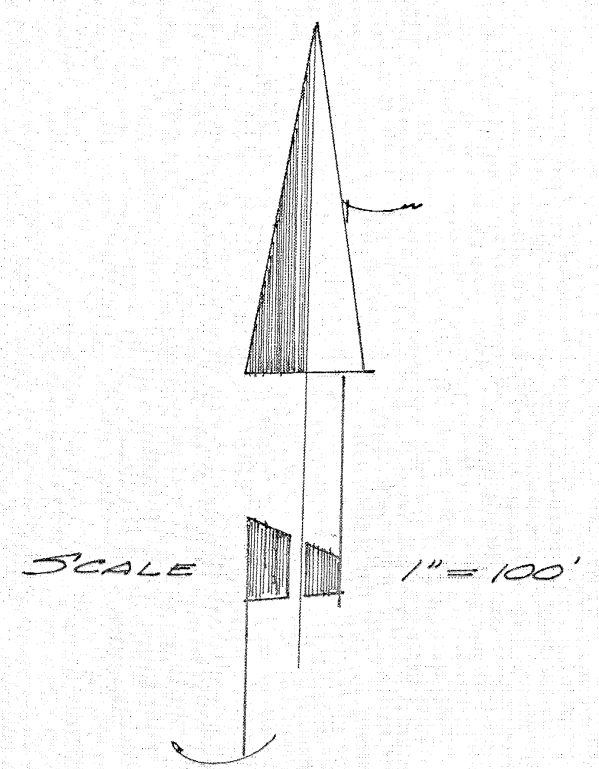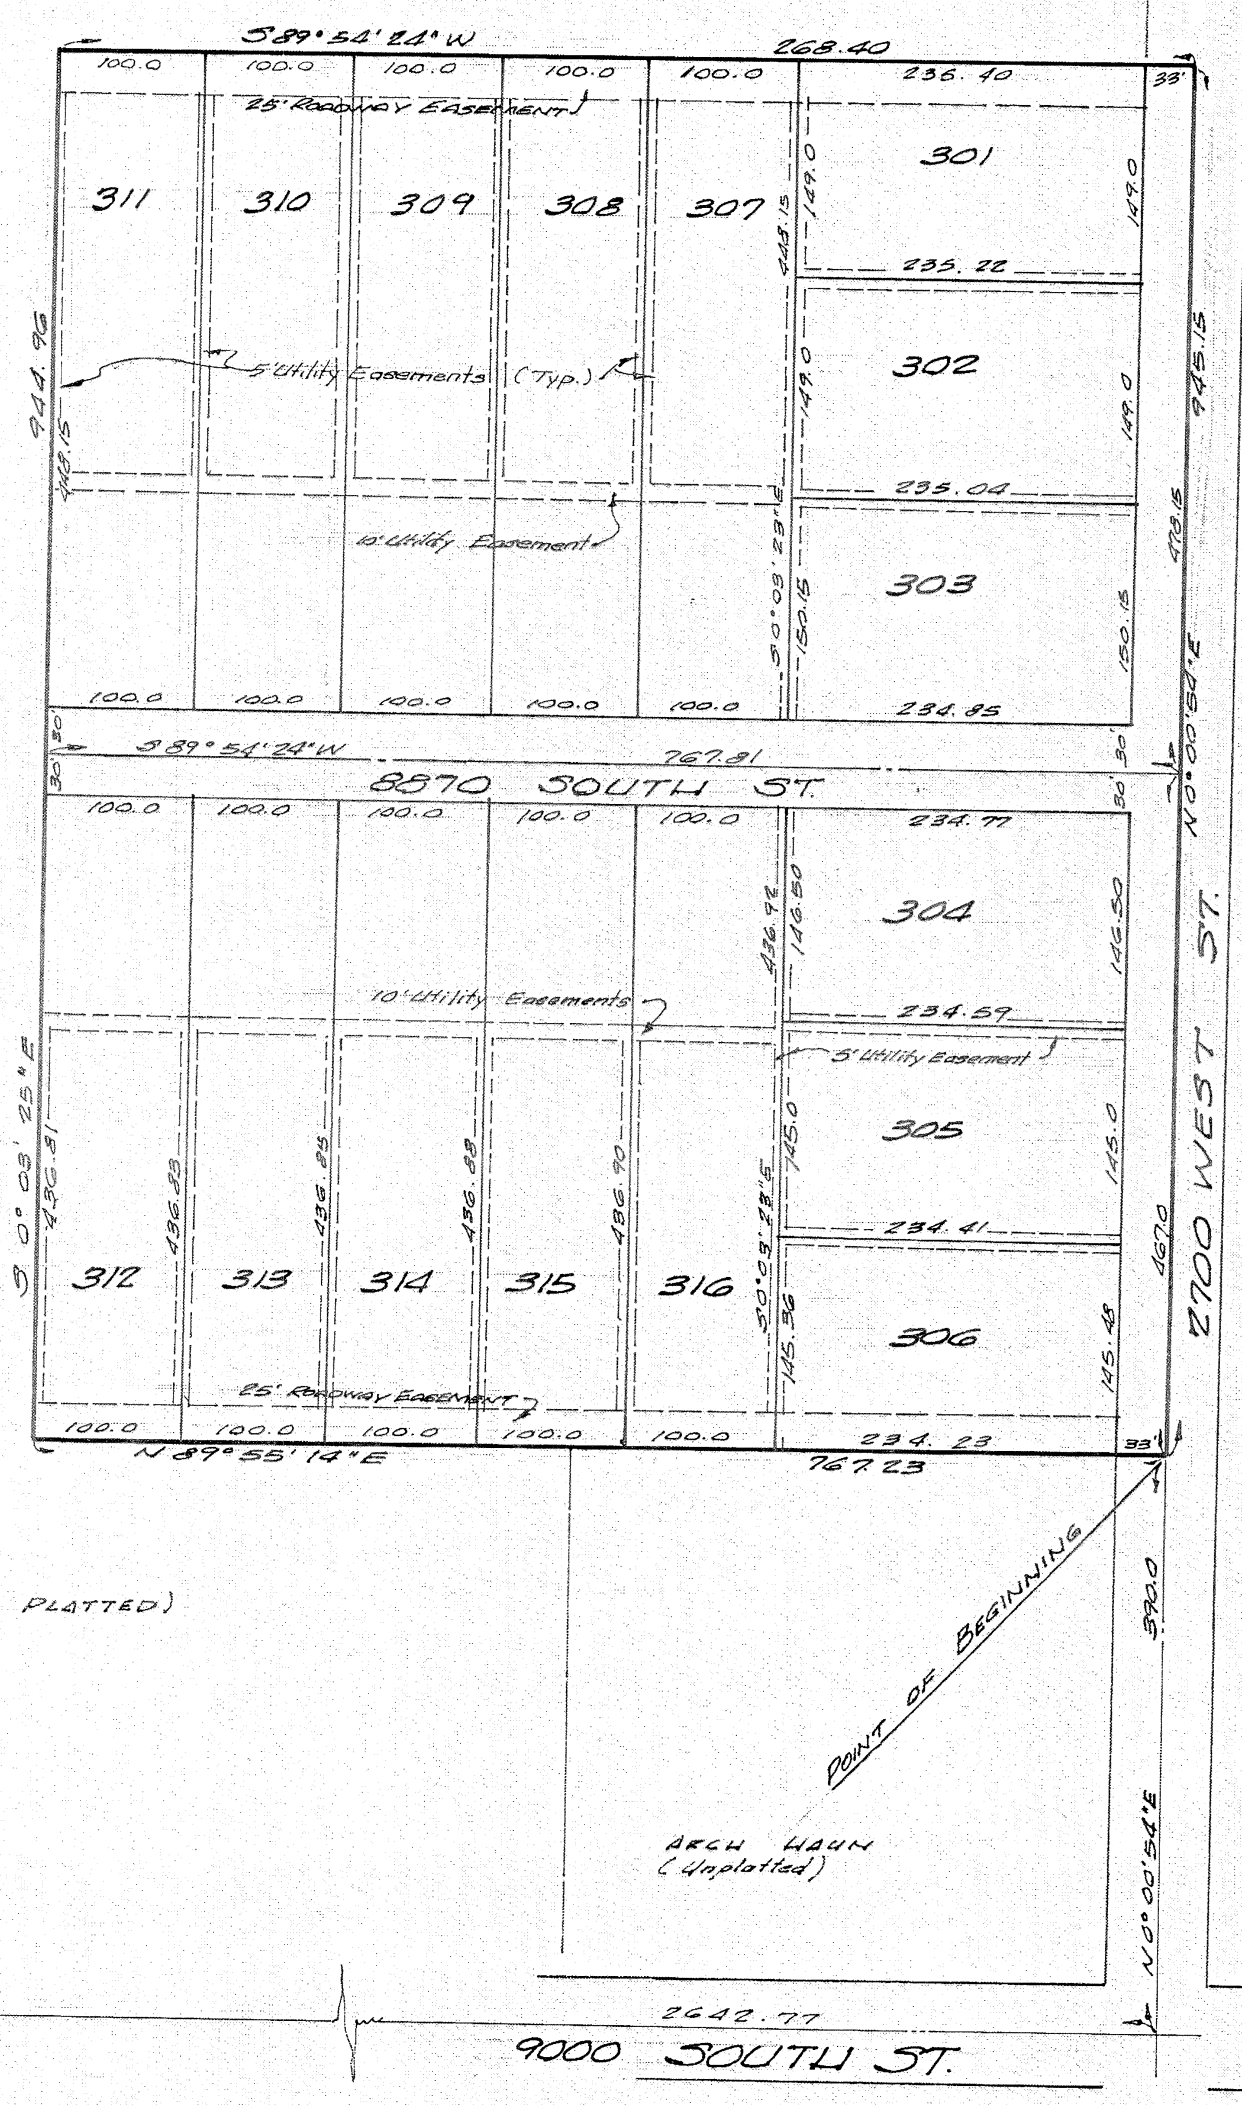

JORDAN VIEW A (PRELIMINARY PLAT)

JORDAN VIEW G (PRELIMINARY PLATTED)

STATE OF UTAH } ss. County of SALT LAKE }

ON THE 19th DAY OF AUGUST 1965 A.D. PERSONALLY APPEARED BEFORE ME L.R. WRIGHT AND H.D. HENAGER WHO BEING DULY SWORN DID SAY, EACH FOR HIMSELF, THAT SHE, THE SAID L.R. WRIGHT IS THE VICE - PRESIDENT, AND HE, THE SAID H.D. HENAGER IS THE SECRETARY - TREASURER OF SECURITY TITLE CO., TRUSTEE, AND THAT THE WITHIN AND FOREGOING INSTRUMENT WAS SIGNED IN BEHALF OF SAID CORPORATION BY AUTHORITY OF RESOLUTION OF ITS BOARD OF DIRECTORS AND SAID L.R. WRIGHT AND H.D. HENAGER EACH DULY ACKNOWLEDGED TO ME THAT SAID CORPORATION EXECUTED THE SAME AND THAT THE SEAL AFFIXED IS THE SEAL OF SAID CORPORATION.

Notary Public: Gordon A. Dick, My Residence is Salt Lake City, Utah. My Commission Expires 7-6-68.

WEST JORDAN PLANNING COMMISSION APPROVAL. APPROVED THIS 3rd DAY OF August A.D., 1965 BY THE WEST JORDAN PLANNING COMMISSION. Chairman: C. E. Beers.

TOWN SURVEYOR'S CERTIFICATE. I HEREBY CERTIFY THAT I HAVE HAD THIS PLAT, AND SAID TRACT, AS STAKED, EXAMINED BY THIS OFFICE, AND IT IS CORRECT AND IN ACCORDANCE WITH INFORMATION ON FILE IN THIS OFFICE. Date: Aug. 3, 1965. Surveyor: Grant A. Haslam.

APPROVAL AS TO FORM. APPROVED AS TO FORM THIS 5th DAY OF August A.D., 1965. Attorney: Bryant H. Croft.

WEST JORDAN COMMISSION APPROVAL & ACCEPTANCE. PRESENTED TO THE BOARD OF WEST JORDAN COMMISSIONERS THIS DAY OF August A.D., 1965, AT WHICH TIME THIS SUBDIVISION WAS APPROVED AND ACCEPTED. Attest: Beverly A. Cook, Clerk; Royal Spaulding, Chairman, Bd. of Comm.