

This map is provided solely for the purpose of assisting in locating the property and Cottonwood Title Insurance Agency, Inc. assumes no liability for variation, if any, with any actual survey.

ACKNOWLEDGEMENT STATE OF UTAH COUNTY OF SALT LAKE } S.S. ON THIS THE 30th DAY OF Sept. A.D. 1969, PERSONALLY APPEARED BEFORE ME, THE UNDERSIGNED NOTARY PUBLIC IN AND FOR SAID STATE AND COUNTY...

ACKNOWLEDGEMENT STATE OF UTAH COUNTY OF SALT LAKE } S.S. ON THIS THE 30th DAY OF Sept. A.D. 1969, PERSONALLY APPEARED BEFORE ME, THE UNDERSIGNED NOTARY PUBLIC IN AND FOR SAID STATE AND COUNTY...

SURVEYOR'S CERTIFICATE

I, RICHARD P. SORENSEN do hereby certify that I am a Registered Civil Engineer, and/or Land Surveyor, and that I hold Certificate No. 1798, as prescribed under the laws of the State of Utah. I further certify that by authority of the Owners, I have made a survey of the tract of land shown on this plat and described below, and have subdivided said tract of land into lots and streets, hereafter to be known as MT. OLYMPUS COVE NO. 7 and that the same has been correctly surveyed and staked on the ground as shown on this plat.

Table with columns: COURSE, DIST., BOUNDARY DESCRIPTION, REMARKS. Contains detailed survey data including bearings and distances for various courses.

DATE 7-10-69 RICHARD P. SORENSEN

OWNER'S DEDICATION

Know all men by these presents that I, the undersigned owner () of the above described tract of land, having caused same to be subdivided into lots and streets to be hereafter known as the

MT. OLYMPUS COVE No. 7

do hereby dedicate for perpetual use of the public all parcels of land shown on this plat as intended for Public use. In witness whereby I have hereunto set my hand this 30th day of Sept. A.D. 1969



David K. Richards & Company Trust Officer, BETTYAN JOINT VENTURES, BETTYAN LTD. LEAN CO.

ACKNOWLEDGMENT

STATE OF UTAH County of Salt Lake } S.S. On the 30th day of Sept. A.D. 1969, personally appeared before me, the undersigned Notary Public, in and for said County of Salt Lake in said State of Utah, the signer() of the above Owner's dedication, ONE in number, who duly acknowledged to me that he signed it freely and voluntarily and for the uses and purposes therein mentioned. MY COMMISSION EXPIRES AUG 19, 1971. Notary Public: Raymond Bailey

MT. OLYMPUS COVE NO. 7

IN THE NW 1/4 OF THE NE 1/4 OF SECTION 1, T25, R1E, SALT LAKE BASE & MERIDIAN

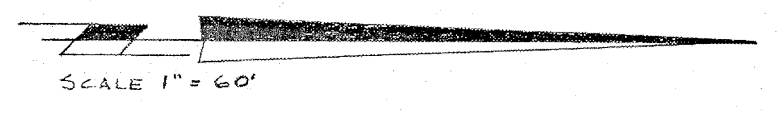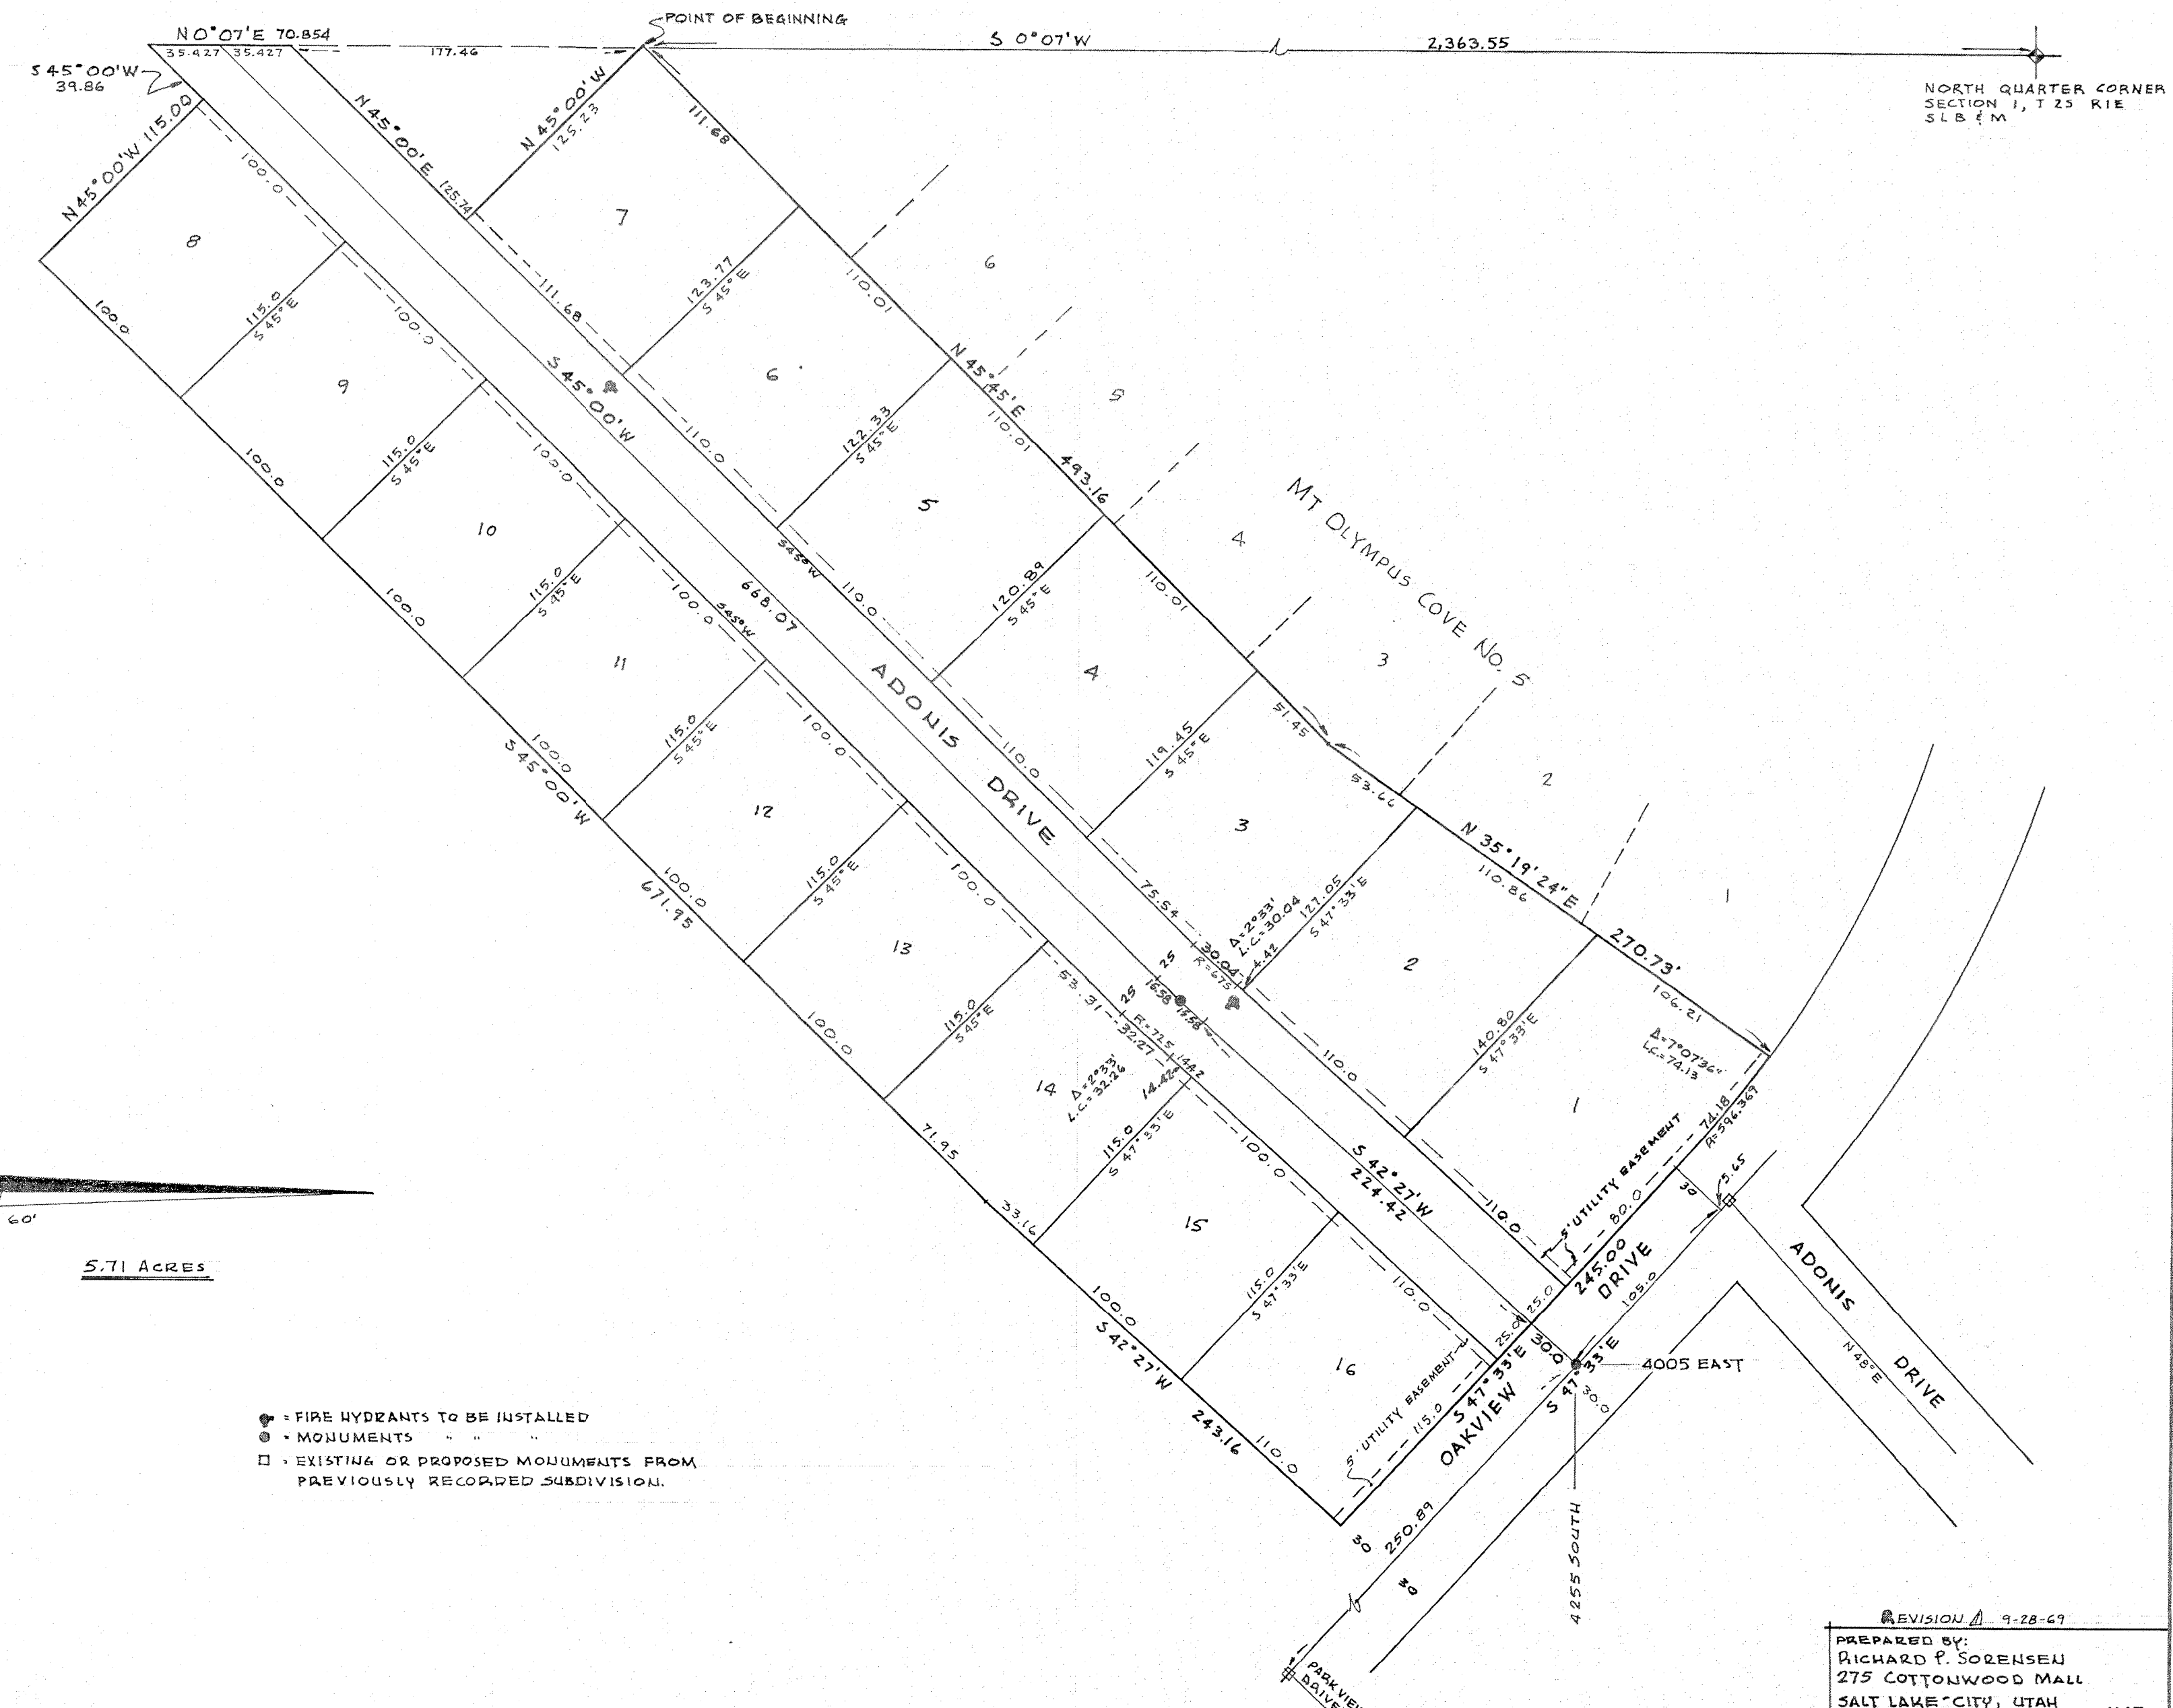

5.71 ACRES

- FIRE HYDRANTS TO BE INSTALLED
MONUMENTS
EXISTING OR PROPOSED MONUMENTS FROM PREVIOUSLY RECORDED SUBDIVISION.

REVISION A 9-28-69 PREPARED BY RICHARD P. SORENSEN 275 COTTONWOOD MALL SALT LAKE CITY, UTAH FILE 4147

Approval table with columns: PLANNING COMMISSION, BOARD OF HEALTH, FLOOD CONTROL DEPT., SURVEYOR'S CERTIFICATE, APPROVAL AS TO FORM, COUNTY COMMISSION, RECORDED # 2309815. Includes dates, signatures, and official titles.

H H 10