



32591 4/4.10

STATE OF UTAH }
COUNTY OF WEBER } SS
FILED AND RECORDED FOR
James H. Platt
Jan 10 4:29 PM '38
Book 9 of Plats
Page 11 of Plats
Giva A. Wilkinson
County Recorder
By _____

AMENDED PLAT OF CHIMES VIEW ACRES WEBER COUNTY, UTAH.

IN 5/4 OF SEC. 5 T. 5 N. R. 1 W. S. L. M.

Ogden, Utah. Aug. 2nd 1937
by Irving W. Jones C.E.

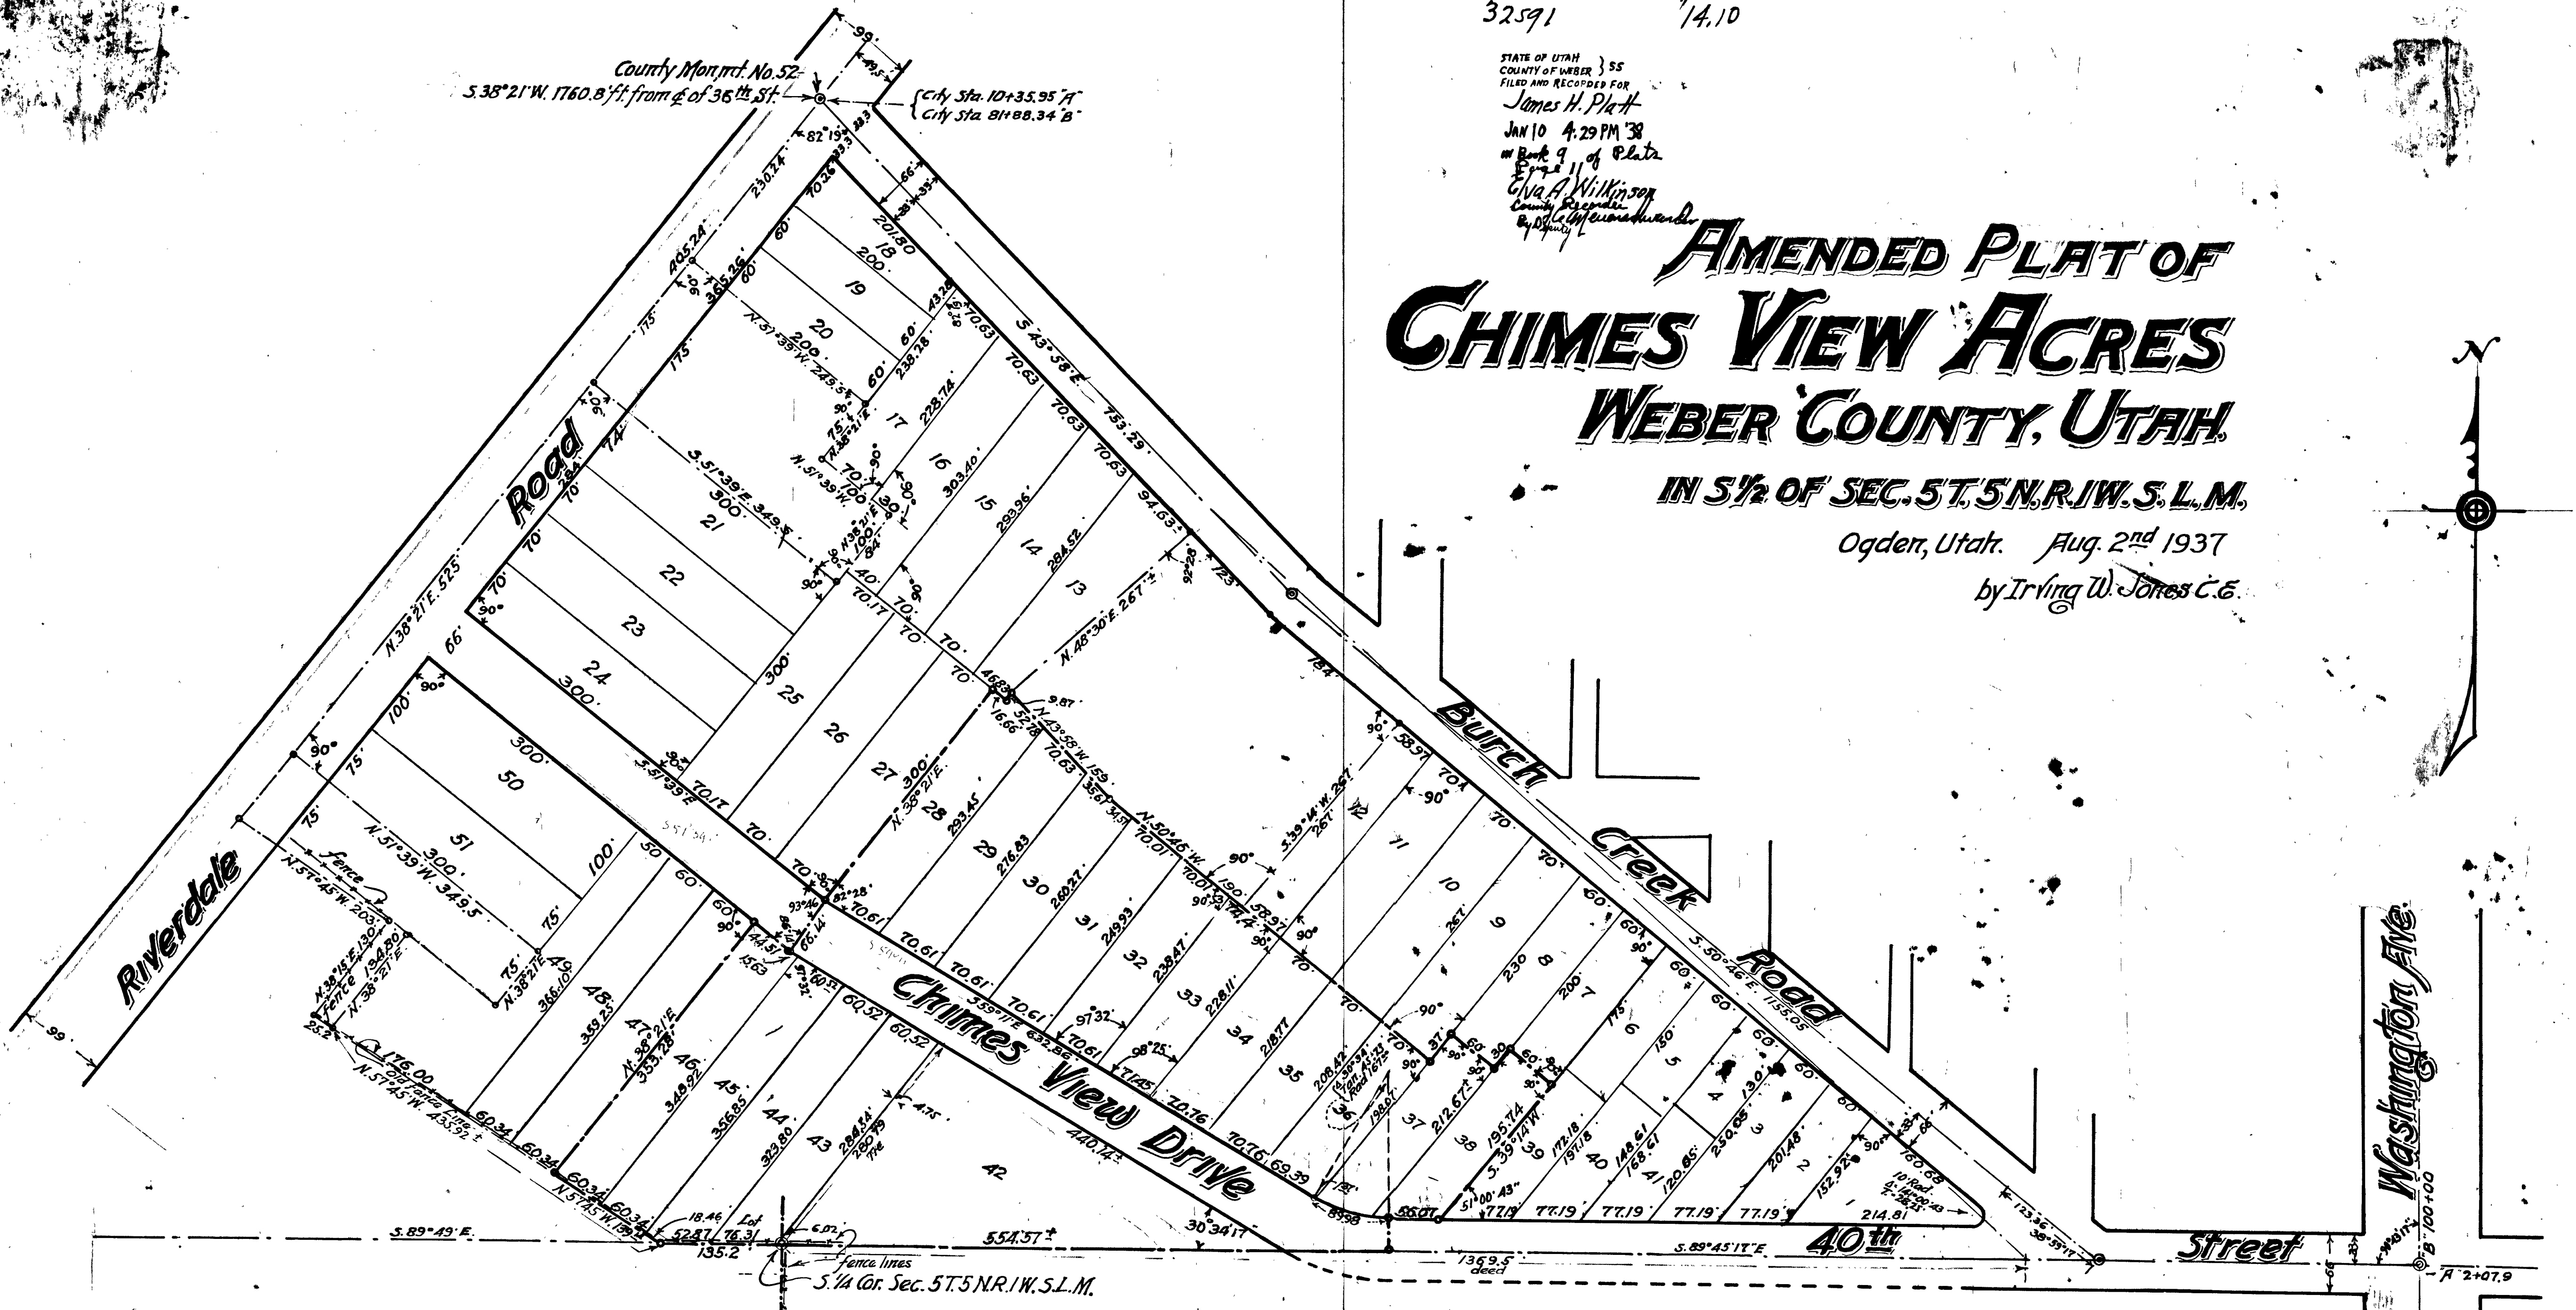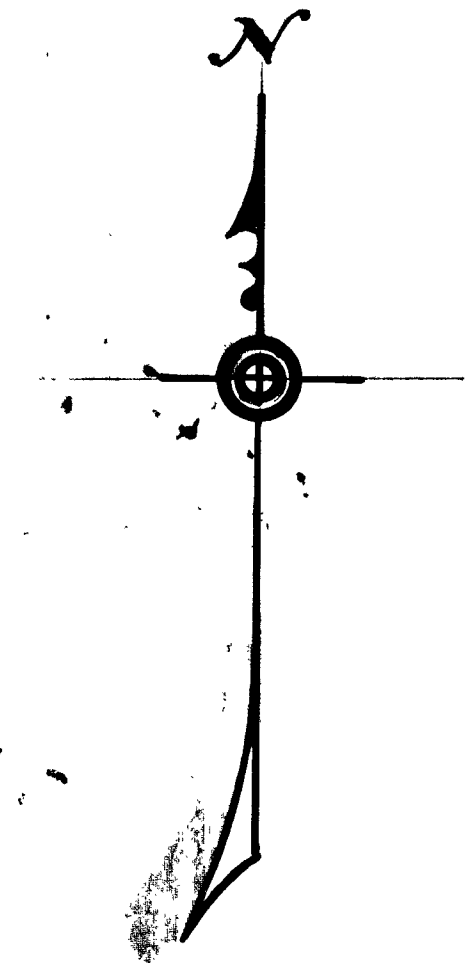

DESCRIPTION OF AMENDED

PORTION—Part of the S.E. 1/4 and part of the S.W. 1/4 of Section 5 T. 5 N. R. 1 W. S. L. Meridian U.S. Survey being in Weber County, Utah, and described as follows to wit: Beginning at the S.W. Corner of the S.E. 1/4 of said Section 5 and running thence West along the Section Line 135.20 feet; thence N. 57° 45' W. 139.44 feet; thence N. 38° 21' E. 353.28 feet; thence S. 51° 39' E. 44.51 feet; thence N. 34° 35' E. 66.14 feet; thence N. 38° 21' E. 300.00 feet; thence S. 51° 39' E. 15.00 feet; thence N. 38° 21' E. 9.87 feet; thence S. 43° 58' E. 159.00 feet; thence S. 50° 46' E. 458.00 feet; thence N. 39° 14' E. 37.00 feet; thence S. 50° 46' E. 60.00 feet; thence N. 39° 14' E. 30.00 feet; thence S. 50° 46' E. 60.00 feet; thence S. 39° 14' W. 195.74 feet to the N. line of 40th Street; thence N. 89° 45' 17" W. 56.01 feet; S. 0° 14' 43" W. 33.00 feet to the Section line; thence N. 89° 45' 17" W. along the Section Line 665.00 feet to the place of Beg.

DEDICATION—The Hartford Accident & Indemnity Company a Corporation of Hartford Connecticut the Owner of the foregoing described tract of Land hereby Sets Apart & Subdivides the same into Lots & Streets as shown hereon and names said tract the Amended Plat of Chimes View Acres and hereby Dedicates, Grants and Conveys to the Town of South Ogden, Weber County, Utah, all those parts or portions of said tract of Land belonging to Us and designated as Streets or Drives on this Plat the same to be used as Public Thoroughfares forever.

Joy Lichtenstein
Vice President

This map is provided solely for the purpose of assisting in locating the property and Cottonwood Title Insurance Agency, Inc. assumes no liability for variation, if any, with any actual survey.

SURVEYORS CERTIFICATE—I, Irving W. Jones, hereby certify that I have made a careful and accurate survey of the land included in the Amended Plat of Chimes View Acres as shown hereon the same being based upon the lines of Survey and Survey Monuments of Ogden City, Weber County and U.S. Surveys and have platted said Amended Plat of Chimes View Acres according to the notes of said survey.

Irving W. Jones
C.E.

State of California }
County of San Francisco } S.S.

Personally appeared before me on this 8th day of Sept. 1937 Joy Lichtenstein who said that he was the Vice President of the Hartford Accident and Indemnity Company a Corporation of Hartford Connecticut and that he signed the foregoing instrument on behalf of said Corporation by authority of its by laws for the purposes mentioned in the above dedication.

My Commission Expires April 14 1941

Notary Public

Approved and Accepted by the Board of Trustees of South Ogden Town Corporation, Weber County Utah, on the 28th day of Sept. 1937.

Attest: _____
Town Clerk