PLANNED UNIT PAYSON,

DEVELOPMENT UTAH

1983 DEC 21 PN 4:32

SURVEYOR'S CERTIFICATE

I, ROGER D DUDLEY , DO HEREBY CERTIFY THAT I AM A REGISTERED LAND SURVEYOR, AND THAT I HOLD CERTIFICATE NO. 3553 AS PRESCRIBED UNDER THE LAWS OF THE STATE OF UTAH. I FURTHER CERTIFY THAT THE DESCRIPTION BELOW CORRECTLY DESCRIBES THE LAND SURFACE UPON WHICH WILL BE CONSTRUCTED MESA BONITA , A PLANNED UNIT DEVELOPMENT. I FURTHER CERTIFY THAT THE REFERENCE MARKERS SHOWN ON THIS PLAT ARE LOCATED AS SHOWN AND ARE SUFFICIENT TO READILY RETRACE OR RE-ESTABLISH THIS SURVEY.



BOUNDARY DESCRIPTION

COMMENCING AT A POINT LOCATED SOUTH 1596.08 FEET AND WEST 312.73 FEET FROM THE EAST 1/4 CORNER OF SEC9 T95, R 2E, S.L.B. & M. THENCE AS FOLLOWS; SOUTH 273.06 FEET; THENCE S 78° 16' 07" W 135.00 FEET; THENCE N 11° 43' 54" W 267.36 FEET; THENCE N 78° 16'07"E 190.52 FEET TO THE POINT OF BEGINNING.

AREA = 1.00 ACRES

OWNER'S CERTIFICATE OF CONSENT TO RECORD

KNOW ALL MEN BY THESE PRESENTS THAT WE THE UNDERSIGNED OWNERS OF THE TRACT OF LAND DESCRIBED HERE ON AS MESA BONITA UNIT DEVELOPMENT LOCATED ON SAID TRACT OF LAND HAVE CAUSED A SURVEY TO BE MADE AND THIS RECORD OF SURVEY MAP CONSISTING OF SHEET(S) TO BE PREPARED AND DO HEREBY GIVE OUR CONSENT TO THE RECORDATION OF THIS RECORD OF SURVEY MAP.

IN WITNESS HERE OF WE HAVE HEREUNTO SET OUR HANDS THIS 8¹²DAY OF NOVEMBER.

Mesa Bonita Corporation

ACKNOWLEDGEMENT

ON THIS 8th DAY OF 1983, PERSONALLY AFPEARED BEFORE ME THE SIGNERS OF THE FOLLOWING DEDICATION WHO DID DULY ACKNOWLEDGE TO ME THAT THEY DID EXECUTE THE SAME. MY COMMISSION EXPIRES: 18, 1984

UTILITY DEDICATION

MESA BONITA THE PREPARATION AND RECORDATION OF THIS PLAT AND DOES HEREBY OFFER AND CONVEY TO ALL PUBLIC UTILITY AGENCIES AND THEIR SUCCESSORS AND ASSIGNS A PERMANENT EASEMENT AND RIGHT-OF-WAY AS SHOWN BY THE AREAS MARKED "UTILITY EASEMENT" ON THE WITHIN PLAT FOR THE CONSTRUCTION AND MAINTENANCE OF SUBTERRANEAN ELECTRICAL, TELEPHONE, CABLE TELEVISION, NATURAL GAS, SEWER AND WATER LINES APPURTENANCES, TOGETHER WITH THE RIGHT OF ACCESS THERETO.

Nov. 8, 1983

ACCEPTANCE BY LEGISLATIVE BODY

Clerk Recorder (SEE SEAL BELOW)

ATTEST

OCCUPANCY RESTRICTION NOTICE

THE CITY OF PAYSON HAS AN ORDINANCE WHICH RESTRICTS THE OCCUPANCY OF BUILDINGS WITHIN THIS PLANNED UNIT DEVELOPMENT. ACCORDINGLY, IT IS UNLAWFUL TO OCCUPY ANY BUILDING LOCATED WITHIN THIS PLANNED UNIT DEVELOPMENT WITHOUT FIRST HAVING OBTAINED A CERTIFICATE OF OCCUPANCY ISSUED BY THE CITY.

PLANNING COMMISSION APPROVAL


DAY OF November, A.D. 1983, BY THE CITY PLANNING COMMISSION.


PLANNING DIRECTOR

DUDLEY & ASSOCIATES

CONSULTING ENGINEERS & SURVEYORS OREM, UTAH


NOTARY PUBLIC SEAL CLERK RECORDER'S SEAL

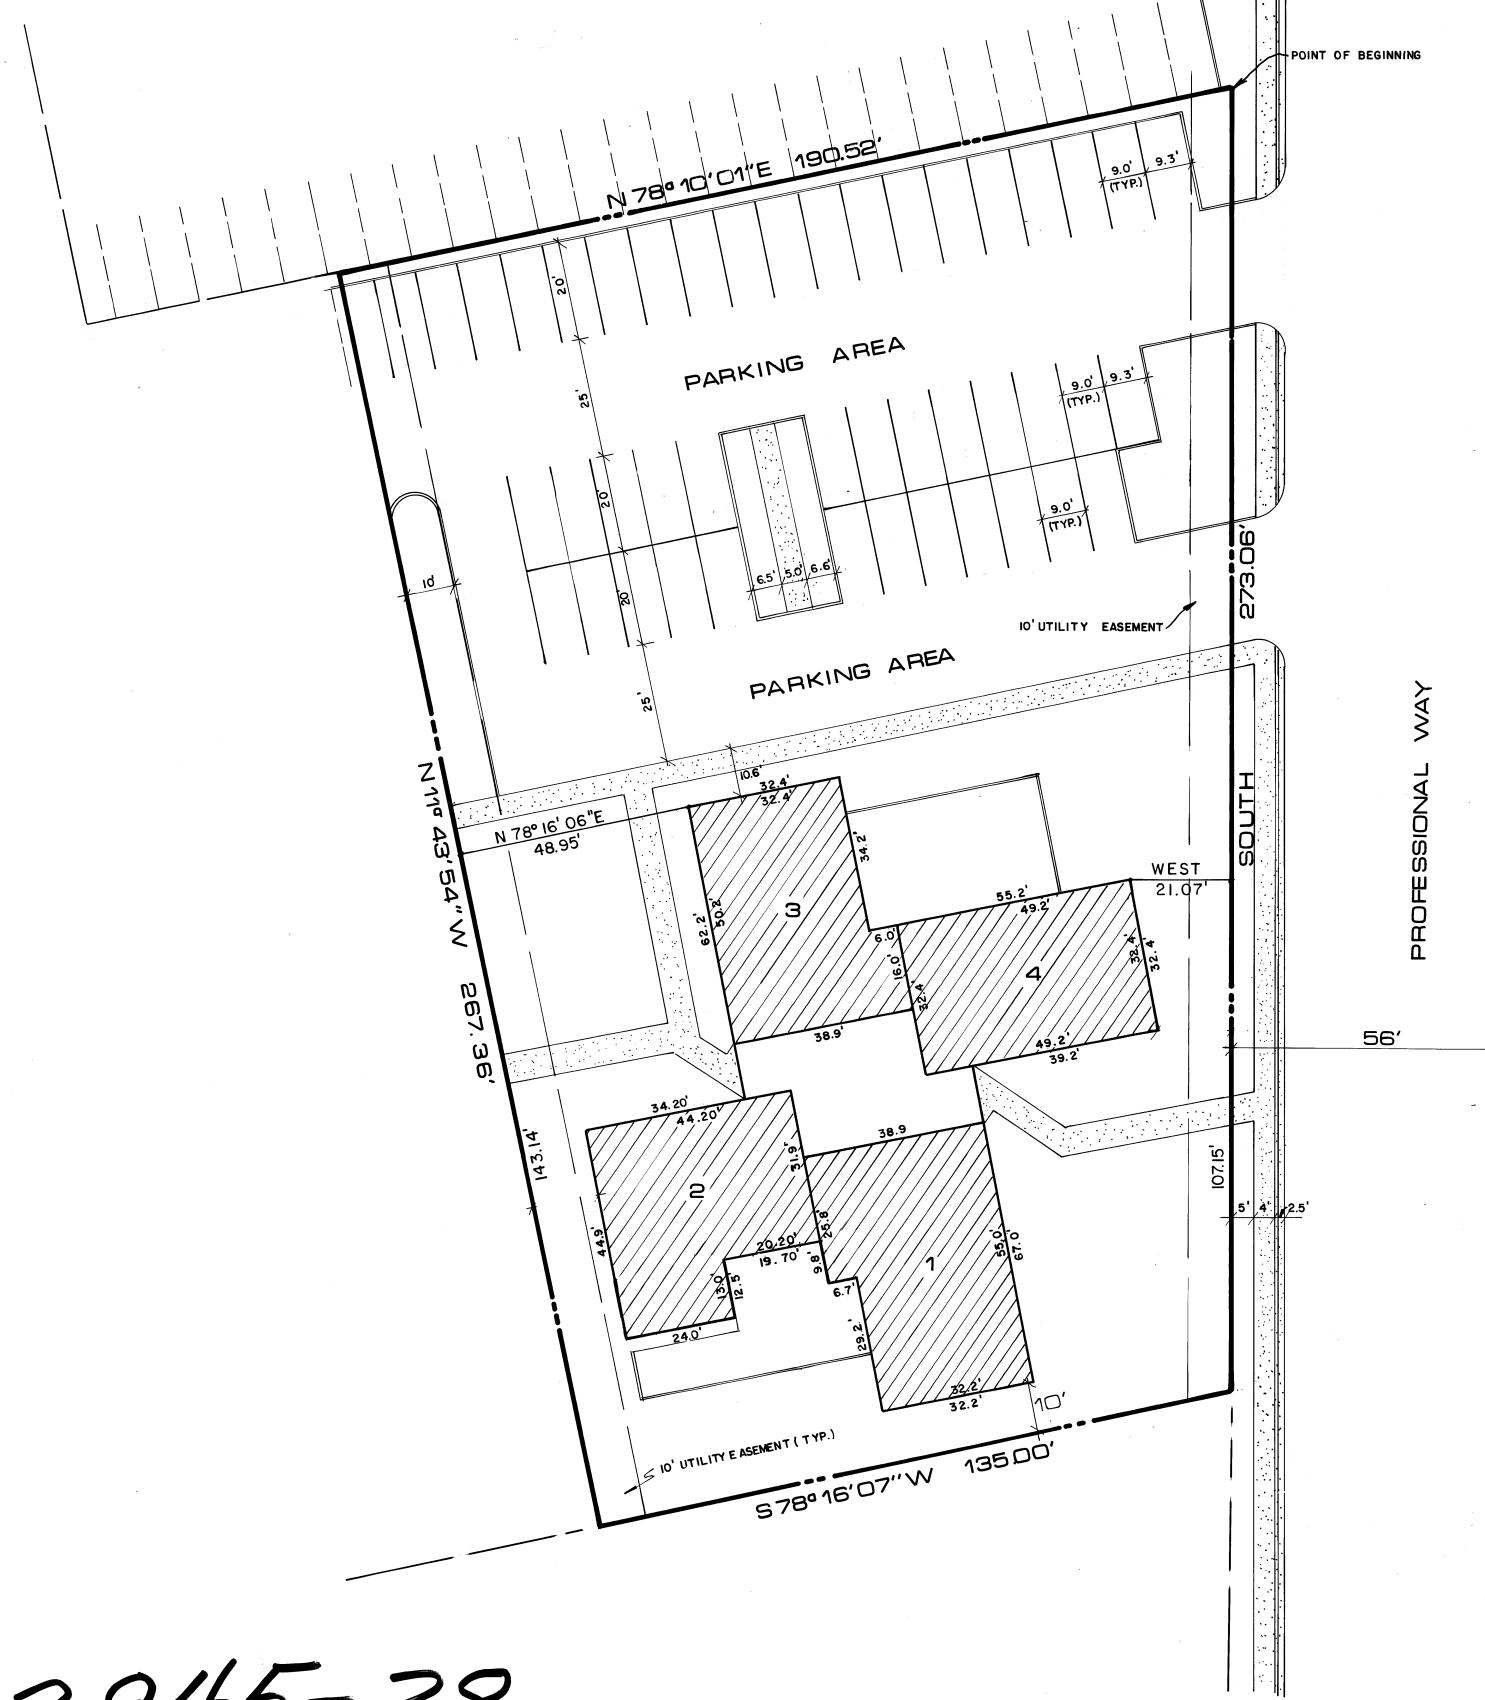

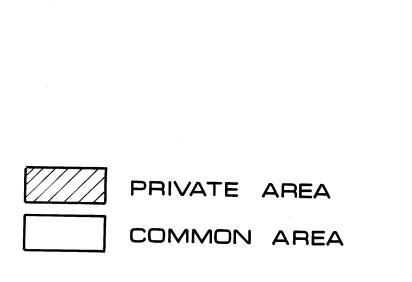

NORTH

SCALE: 1"-20'

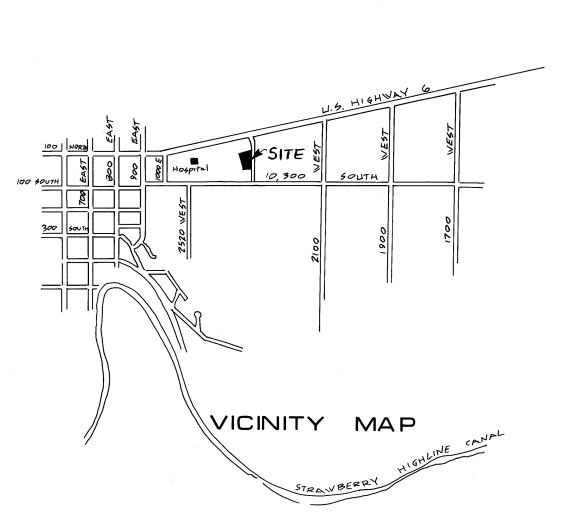

CONDITIONS OF APPROVAL

2945-28