


This map is provided solely for the purpose of assisting in locating the property and Cottonwood Title Insurance Agency, Inc. assumes no liability for variation, if any, with any actual survey.

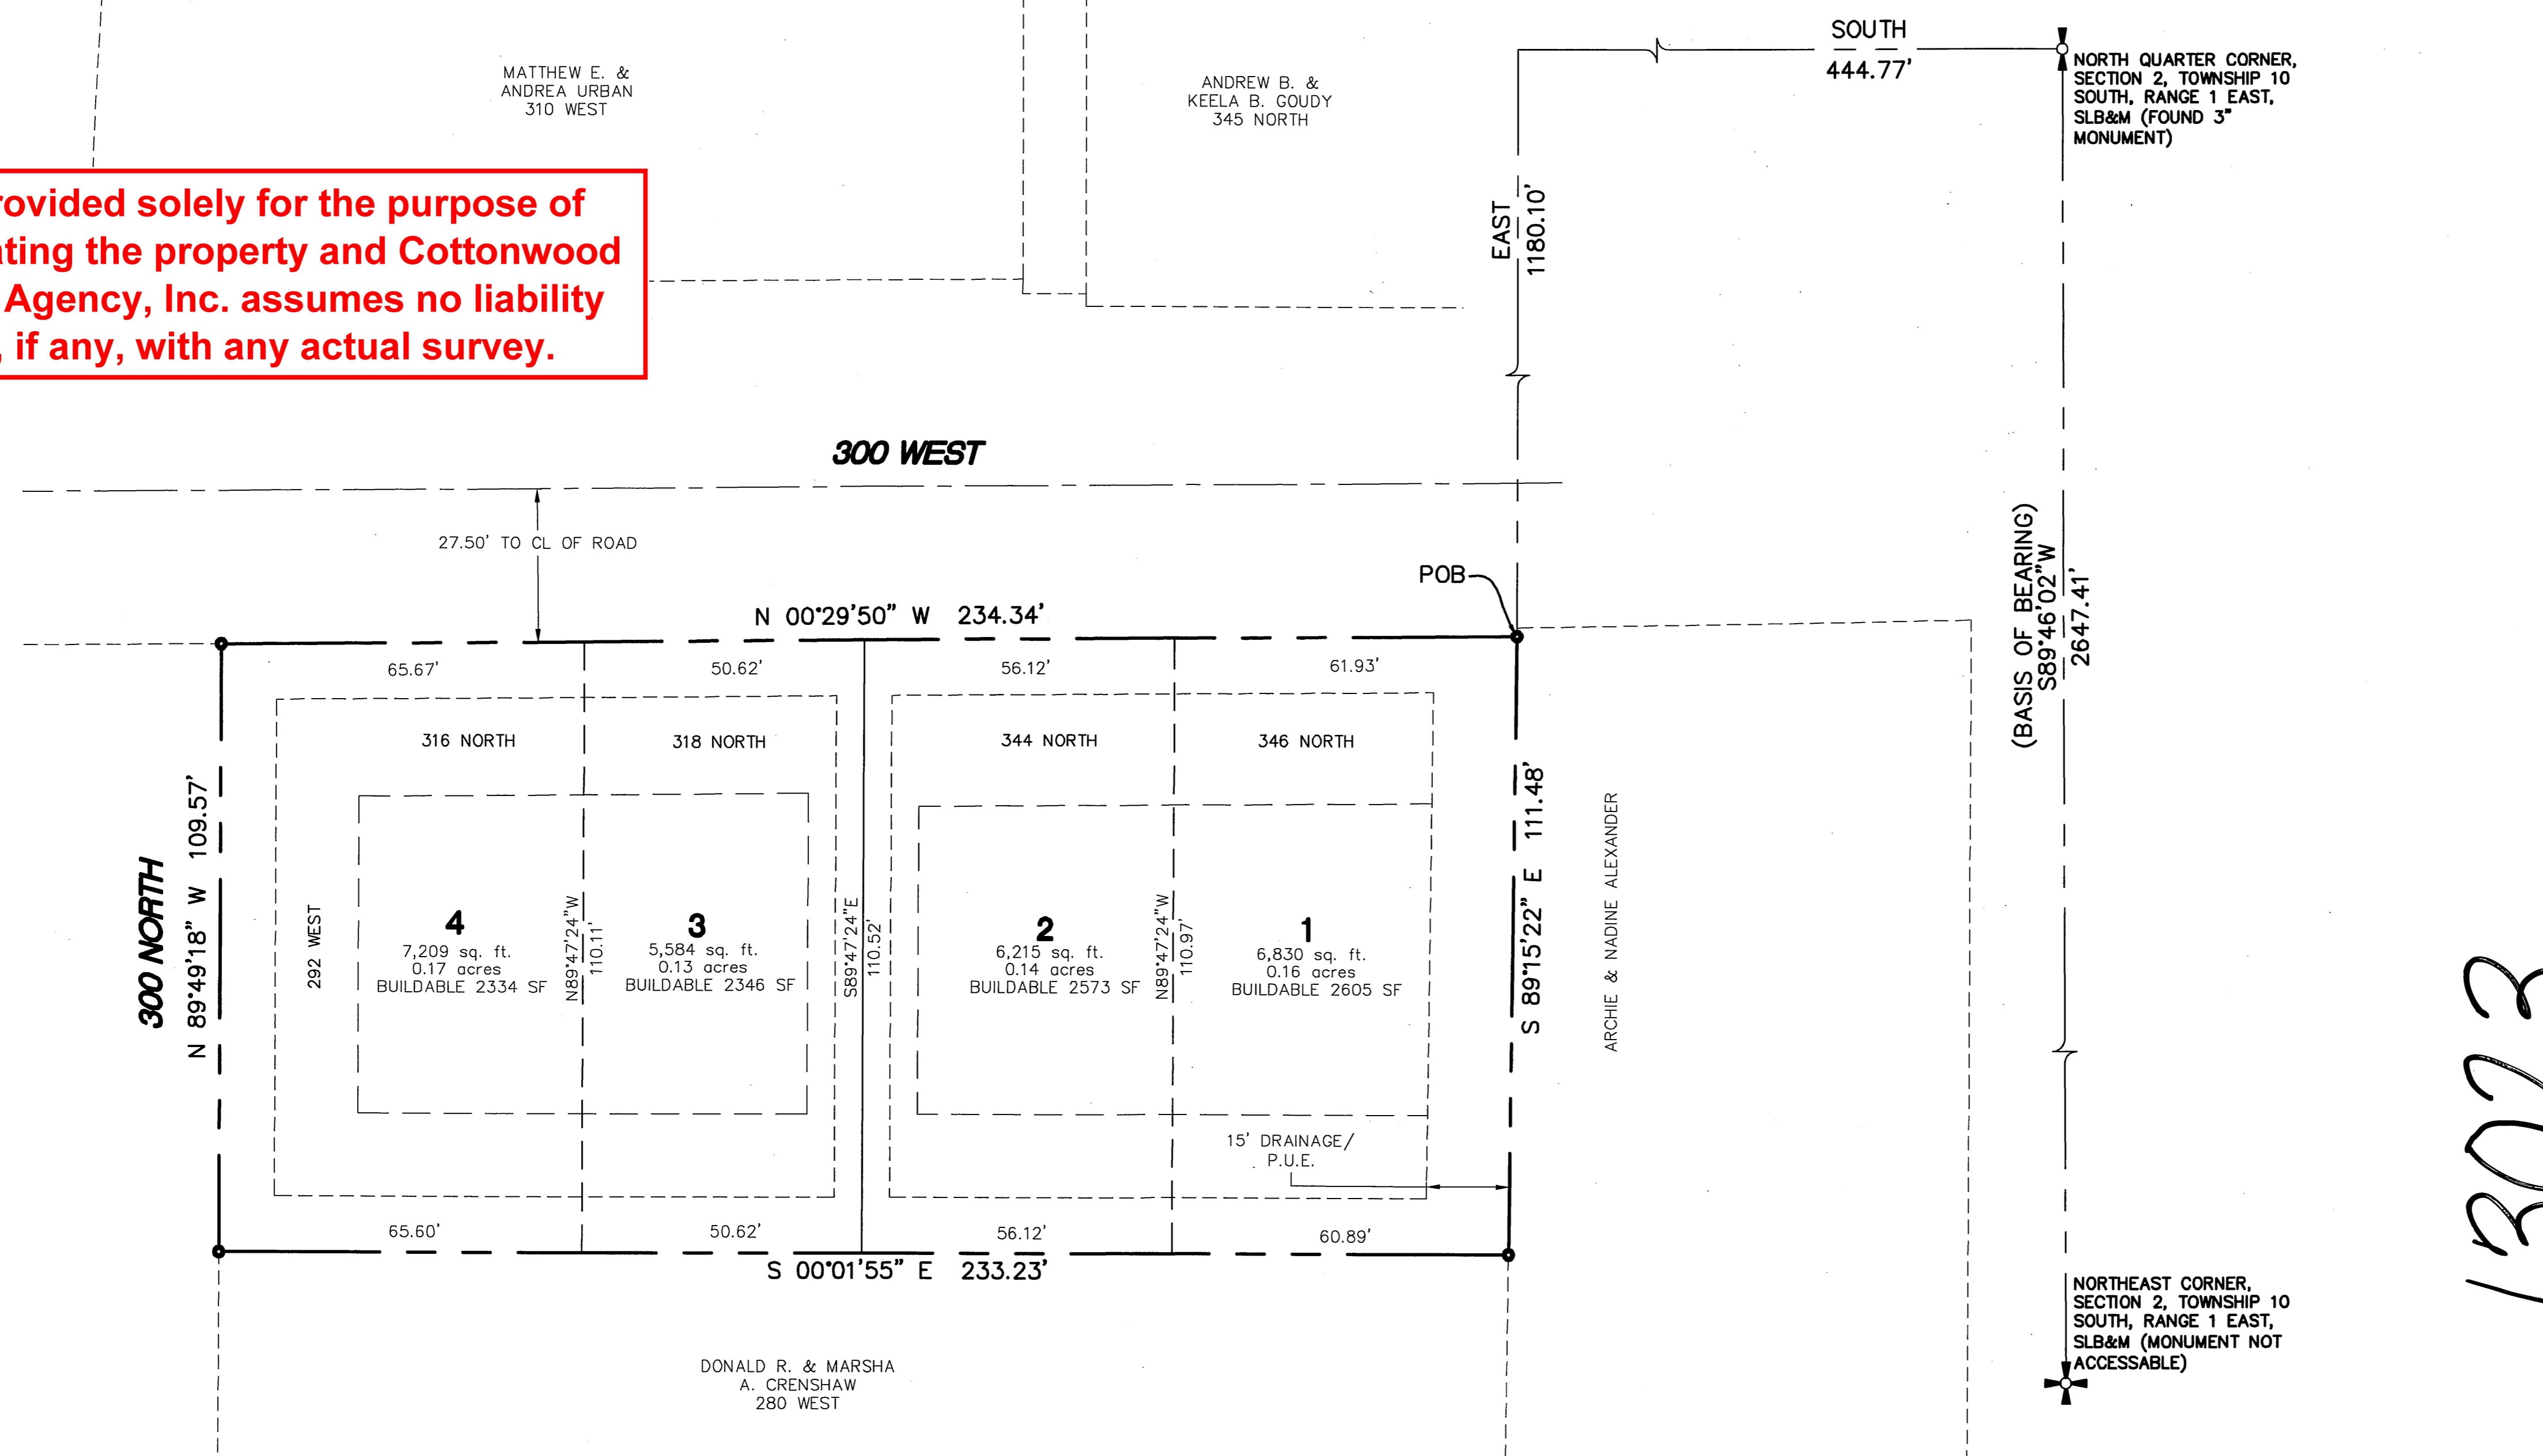

SURVEYOR'S CERTIFICATE
 I, JERED JOHNSON DO HEREBY CERTIFY THAT I AM A PROFESSIONAL LAND SURVEYOR, AND THAT I HOLD CERTIFICATE NO. 343637 AS PRESCRIBED UNDER THE LAWS OF THE STATE OF UTAH. I FURTHER CERTIFY BY AUTHORITY OF THE OWNERS, I HAVE MADE A SURVEY OF SAID TRACT OF LAND SHOWN ON THIS PLAT AND DESCRIBED BELOW, AND HAVE SUBDIVIDED SAID TRACT OF LAND INTO LOTS, STREETS, AND EASEMENTS AND THAT THE SAME HAS BEEN CORRECTLY SURVEYED AND STAKED ON THE GROUND AS SHOWN ON THIS PLAT AND THAT THIS IS TRUE AND CORRECT.
 Surveyor: *Jered Johnson*
 DATE: 3-4-09

BOUNDARY DESCRIPTION
 COMMENCING AT A POINT WHICH LIES ON THE EAST RIGHT-OF-WAY LINE OF 300 WEST STREET, SANTAQUIN, UTAH, SAID POINT LOCATED 444.77 FEET SOUTH AND 1180.10 FEET EAST FROM THE NORTH QUARTER CORNER OF SECTION 2, TOWNSHIP 10 SOUTH, RANGE 1 EAST, SALT LAKE BASE AND MERIDIAN; THENCE RUNNING SOUTH 89°15'22\"/>

OWNER'S DEDICATION
 KNOW ALL MEN BY THESE PRESENTS THAT WE, ALL OF THE UNDERSIGNED OWNERS OF ALL THE PROPERTY DESCRIBED IN THE SURVEYOR'S CERTIFICATE HEREON AND SHOWN ON THIS MAP, HAVE CAUSED THE SAME TO BE SUBDIVIDED INTO LOTS, STREETS, AND EASEMENTS AND DO HEREBY DEDICATE THE STREETS AND OTHER PUBLIC AREAS AS INDICATED HEREON FOR PERPETUAL USE OF THE PUBLIC.
 IN WITNESS WHEREOF WE HAVE HEREUNTO SET OUR HANDS THIS 5 DAY OF MARCH, A.D. 2009.
 OWNER: *Kevin Olson* KEVIN OLSON
 OWNER: *Jennifer Olson* JENNIFER OLSON

ACKNOWLEDGMENT
 STATE OF UTAH COUNTY OF UTAH S.S.
 ON THE 5 DAY OF MARCH, A.D. 2009
 PERSONALLY APPEARED BEFORE ME THE SIGNERS OF THE FOREGOING DEDICATION WHO DULY ACKNOWLEDGE TO ME THAT THEY DID EXECUTE THE SAME.
 12/19/09 MY COMMISSION EXPIRES
[Signature] NOTARY PUBLIC (SEE SEAL)

ACCEPTANCE BY LEGISLATIVE BODY
 THE CITY COUNCIL OF SANTAQUIN CITY, COUNTY OF UTAH, APPROVES THIS SUBDIVISION AND HEREBY ACCEPTS THE DEDICATION OF ALL STREETS, EASEMENTS, AND OTHER PARCELS OF LAND INTENDED FOR PUBLIC PURPOSES FOR THE PERPETUAL USE OF THE PUBLIC THIS 4 DAY OF MARCH, A.D. 2009.
 APPROVED BY MAYOR: *[Signature]*
 APPROVED: *[Signature]* ENGINEER (SEE SEAL)
 ATTEST: *[Signature]* CLERK-RECORDER

PLANNING COMMISSION APPROVAL
 APPROVED THIS ___ DAY OF ___, A.D. 2009. BY THE SANTAQUIN CITY PLANNING COMMISSION.
 DIRECTOR-SECRETARY: _____ CHAIRMAN, PLANNING COMMISSION: _____

BUTLER SUBDIVISION PLAT 'D'
 AN AMENDMENT OF LOT 1 OF BUTLER SUBDIVISION PLAT 'C'
 SANTAQUIN CITY, UTAH COUNTY, UTAH
 CONTAINING 4 LOTS AND 0.60 ACRES LOCATED IN THE NORTHEAST CORNER OF SECTION 2, TOWNSHIP 10 SOUTH, RANGE 1 EAST, SALT LAKE BASE AND MERIDIAN, UTAH COUNTY, UTAH.

SURVEYOR'S SEAL: *[Seal]*
 NOTARY PUBLIC SEAL: *[Seal]*
 CITY ENGINEER SEAL: *[Seal]*
 CLERK-RECORDER SEAL: *[Seal]*


13023

OWNER/DEVELOPER
 JARED WEST & SCOTT PETERSON
 507 NORTH 1500 WEST
 OREM, UTAH 84057
 801-655-0566

SURVEYOR CONTACT INFO
 JERED JOHNSON
 JOHNSON SURVEYING, LLC
 PO BOX 995
 SPANISH FORK, UT 84660
 801-921-9890

LEGEND

- SECTION CORNER
- 1/4 SECTION CORNER
- SET 5/8" IRON PIN
- CALCULATED POINT, NOT SET
- PROPERTY BOUNDARY
- RIGHT-OF-WAY LINE
- LOT LINE
- SECTION LINE
- EASEMENT
- SETBACK

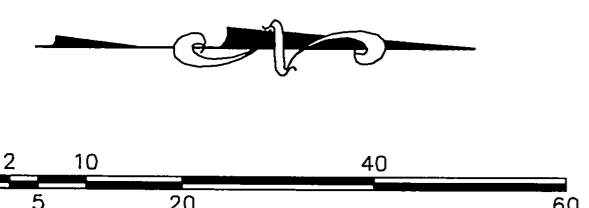

(24"x36")
 SCALE 1" = 20'
 (11"x17")
 SCALE 1" = 40'

