

PRIVATE ROAD MAINTENANCE AGREEMENT

The undersigned does hereby acknowledge their responsibility for the maintenance and repair of the private road/right-of-way located at:
Kim Wood Lane, South Salt Lake City, Utah.

Said private road/right-of-way shall be kept in good repair at all times at the sole expense of the undersigned.

The Maintenance Agreement affects the following described properties Lot 2, Lot 3 and Lot 4, to wit:

See Exhibit "A" attached hereby and by reference made part hereof.

ROGER LEON PRICE
(Print Name)

[Signature]
(Signature)

8-28-97
(Date)


AIDA WOODWARD
(Print Name)

[Signature] 8/28/97
(Signature) (Date)
Aida Woodward

Alex GALLIVAN
(Print Name)

[Signature]
(Signature)
Alex Gallivan

8-28-97
(Date)

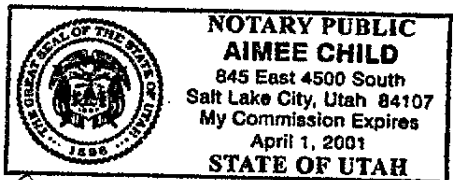

Aimee Child


6729363
09/02/97 2:43 PM 15.00
NANCY WORKMAN
RECORDER, SALT LAKE COUNTY, UTAH
ROGER L. PRICE
3088 KIM WOOD LN
SLC UT 84106
REC BY: V ASHBY DEPUTY - WI

6729363

SK 7748 PG 1 652

1 EAST DIAN
PART DISCLOSED BY A SURVEY.

Exhibit A

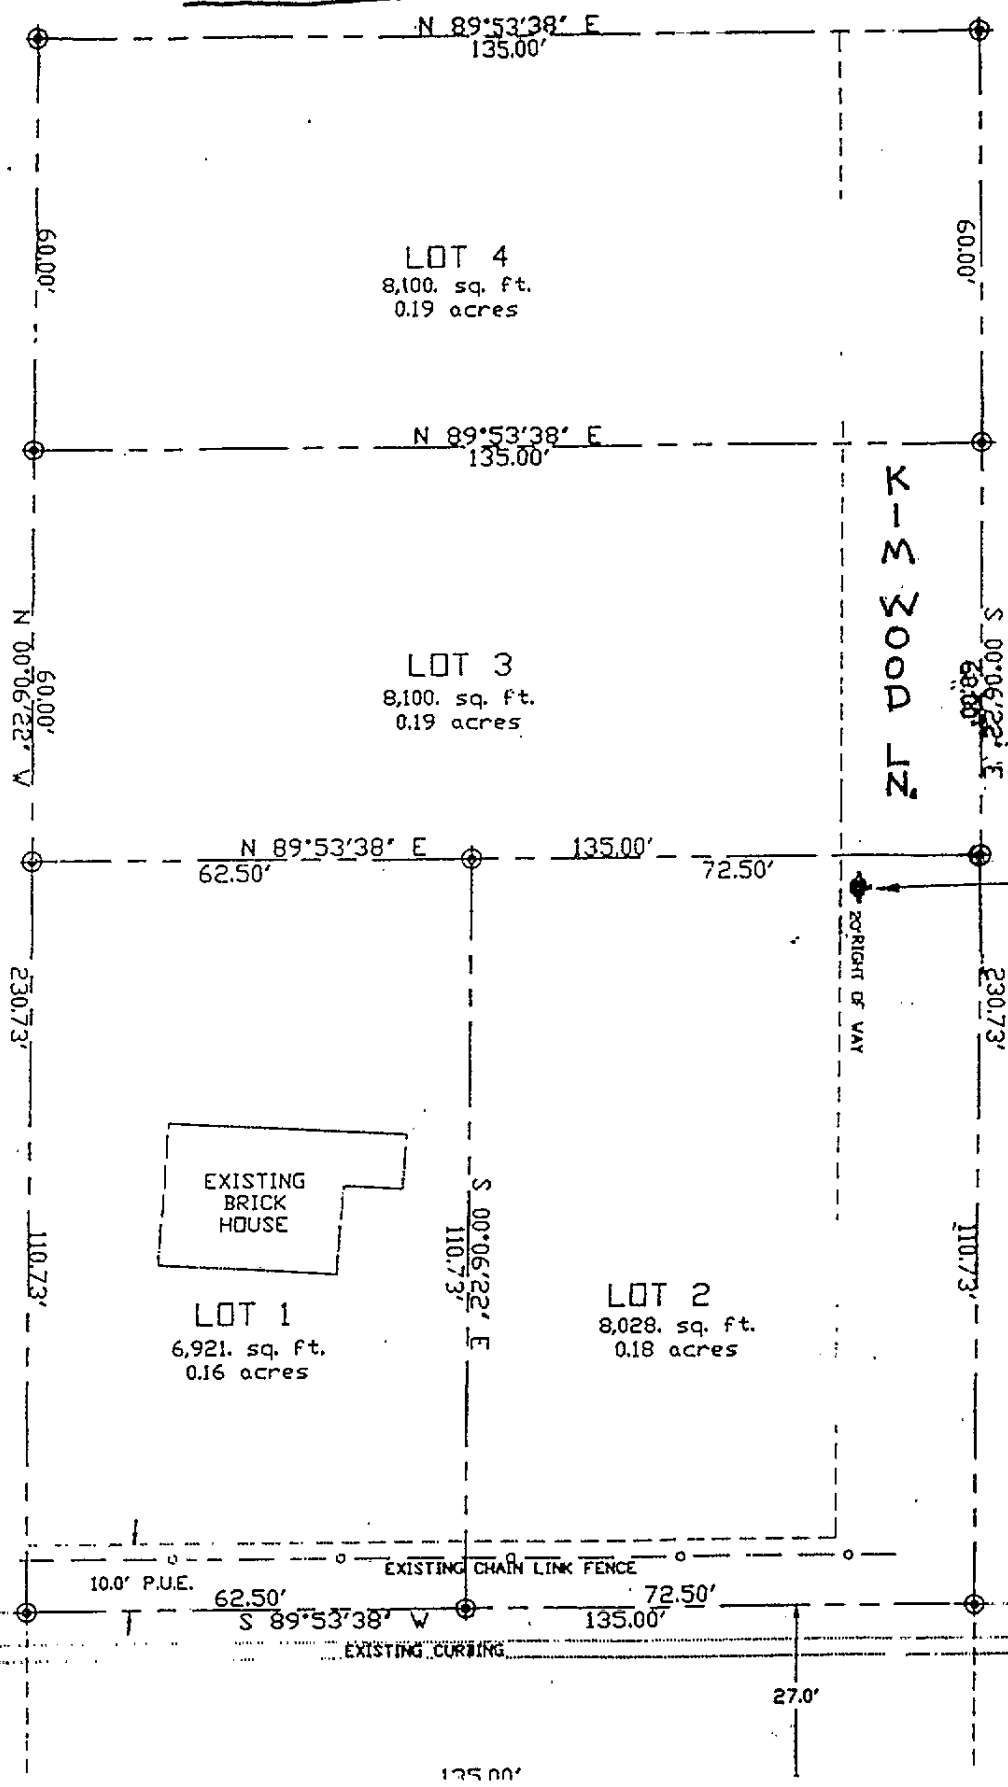

OF RECORD
MAC NEIL

OWNER OF RECO
ELIENER CAMPBE

FILMED AS RECEIVED
CO. RECORDER

R OF RECORD
ER CAMPBELL

NEW FIRE HYDRANT

OF RECORD
RT REESE

OWNER OF RECORD
HARRIET REES

DGE OF ROAD

9K17748PG1653